

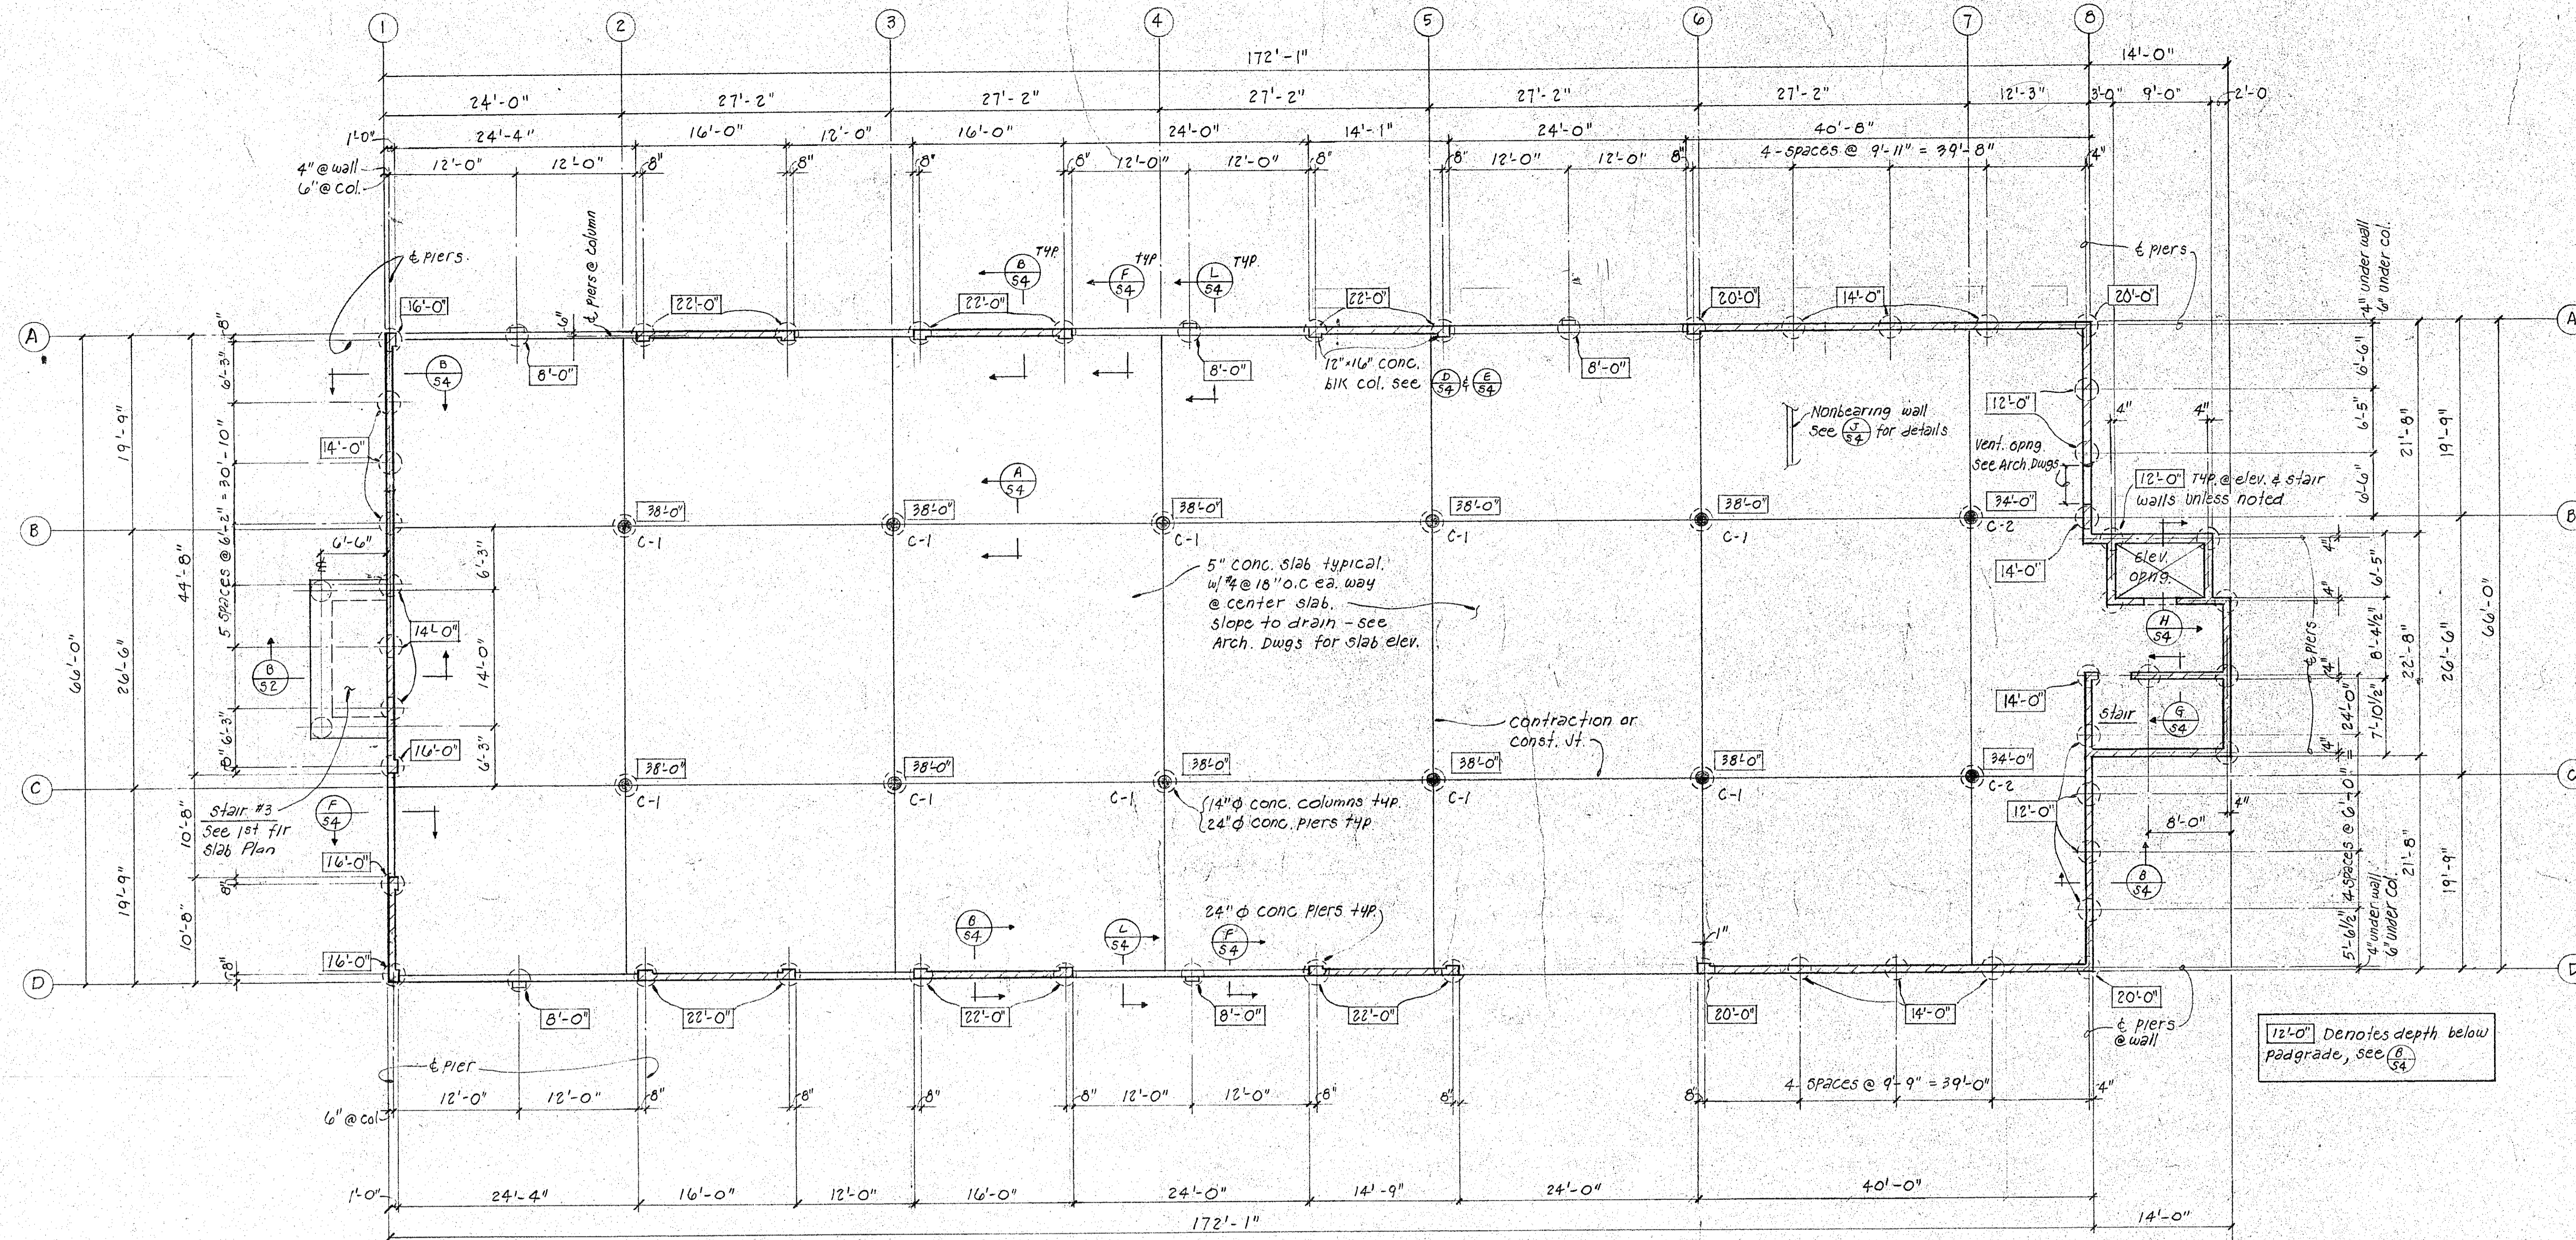


Centerline 5/12/76

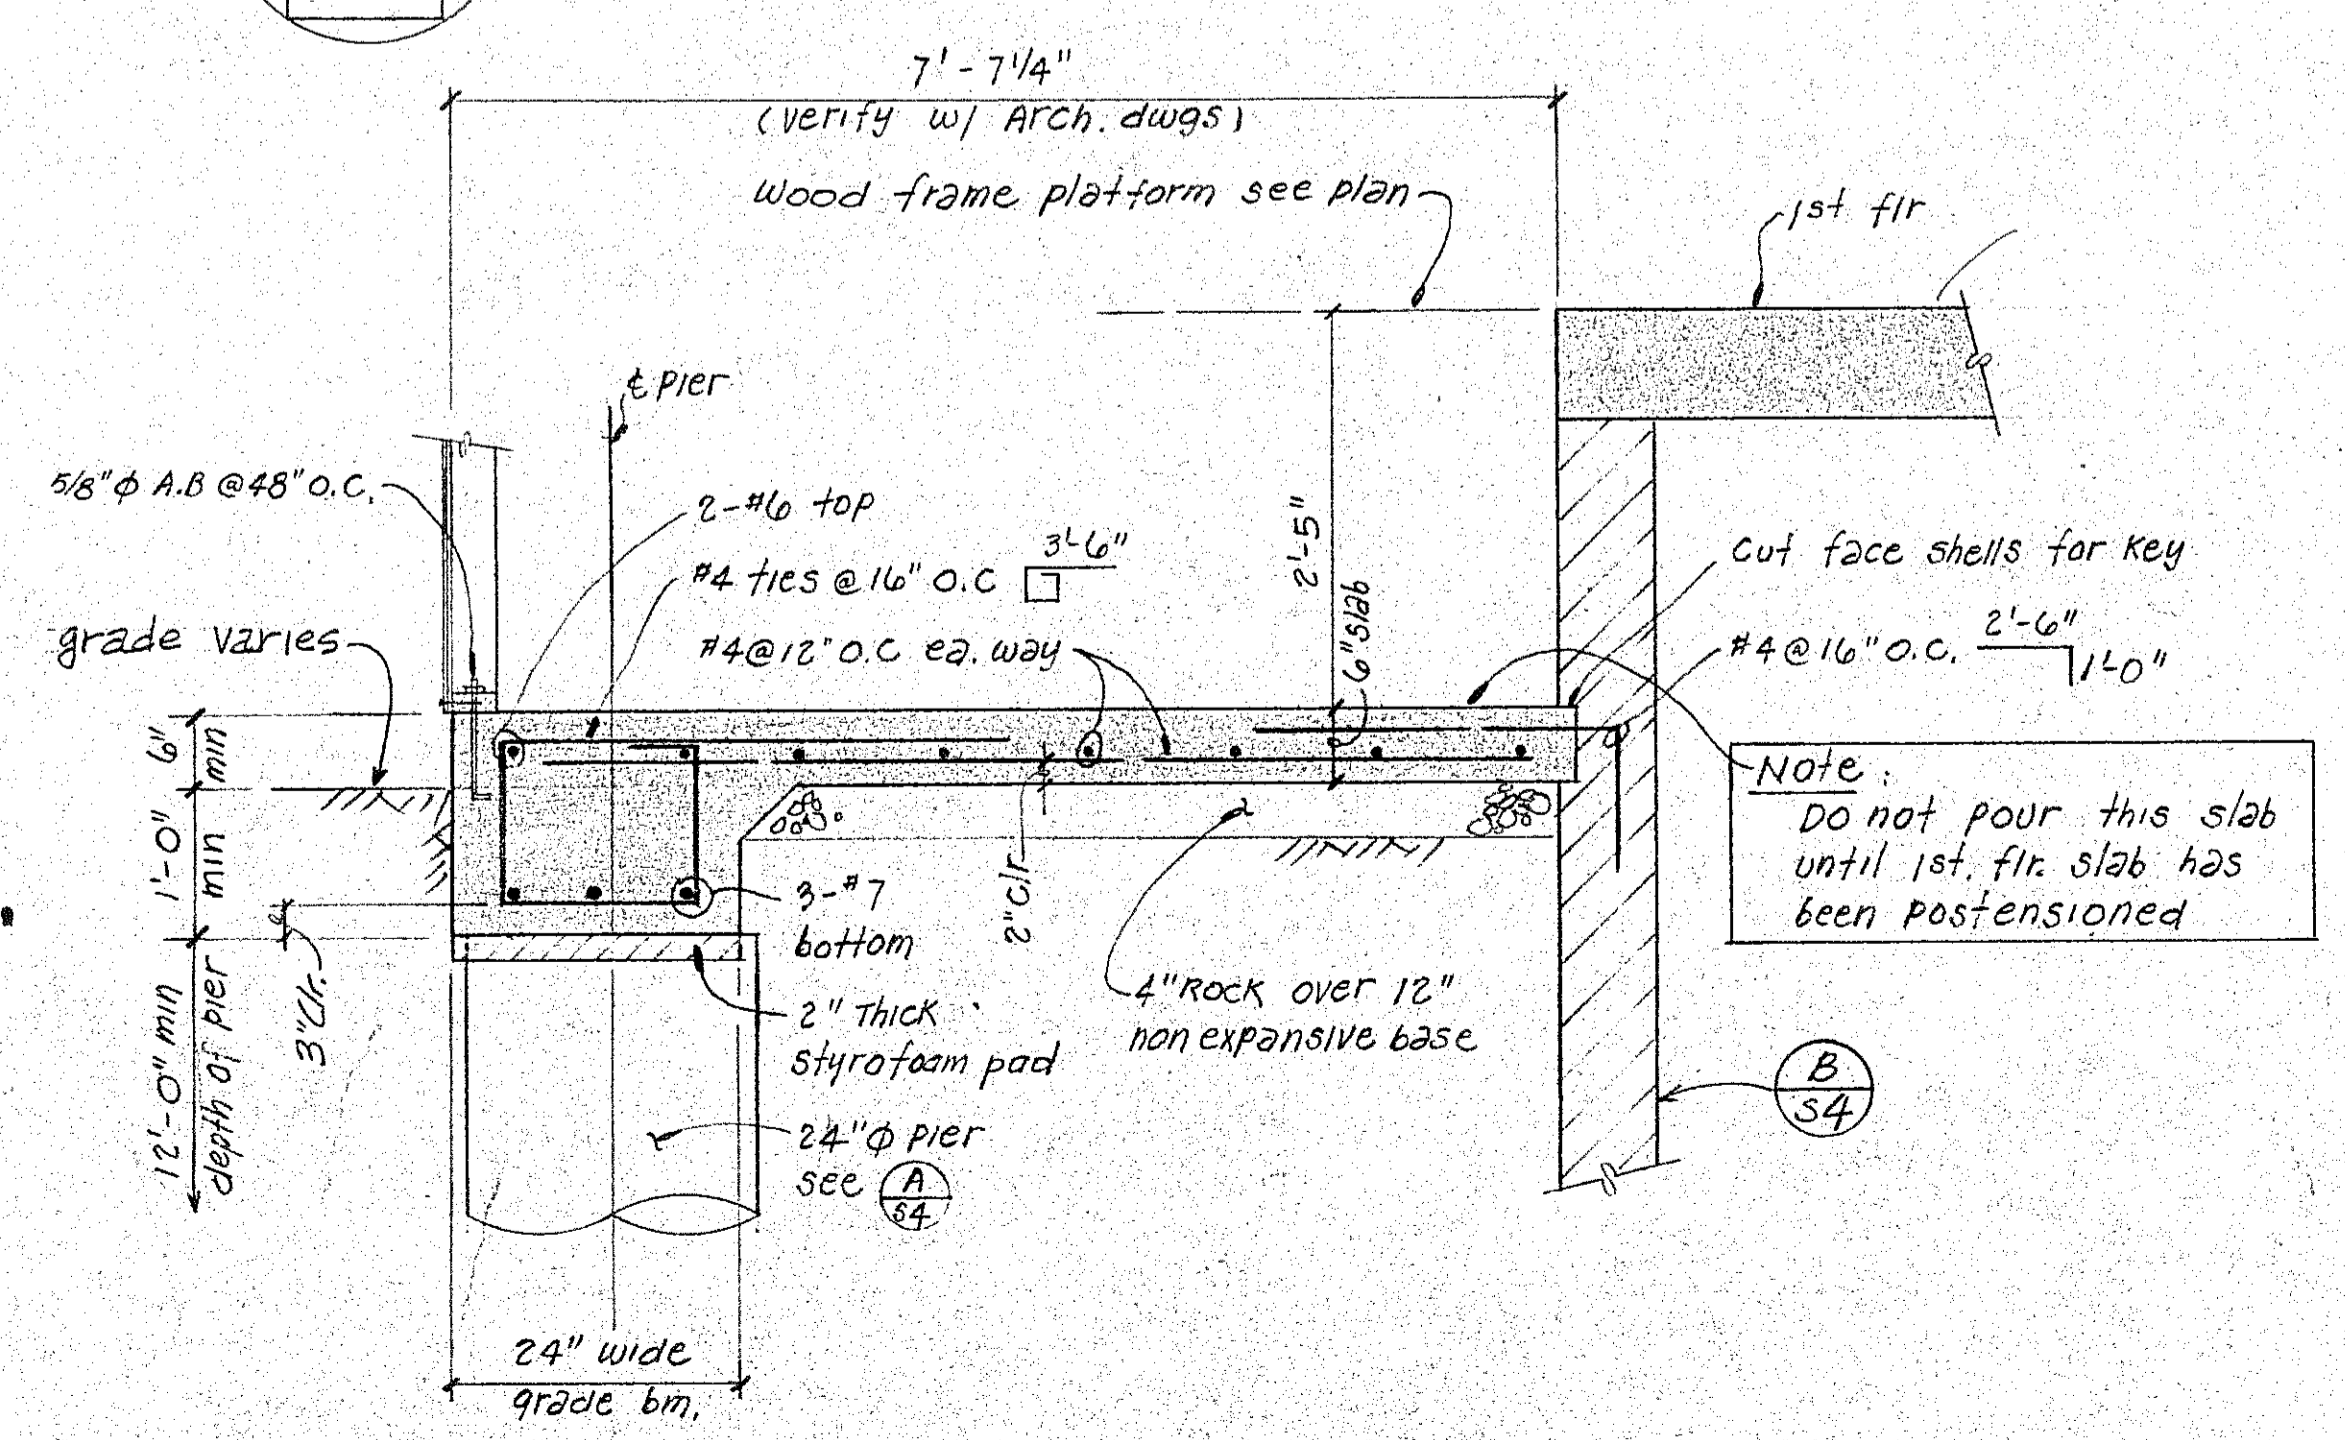

FOUNDATION PLAN BLDG 'C' $\frac{1}{8}'' = 1'-0''$

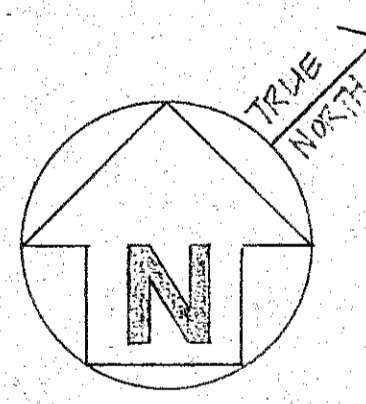

SECTION $\frac{3}{4}'' = 1'-0''$

23 OCT. 77

PHASE II
MENLO COMMONS
 2140 SANTA CRUZ AVE
 MENLO PARK, CALIF.

BLDG 'C'
 FOUNDATION PLAN
 & SECTION

SCALE As Noted	DRAWING NUMBER S-2
DATE 4/8/77	
PROJECT NO.	