




*AutoCAD 5/12/16*

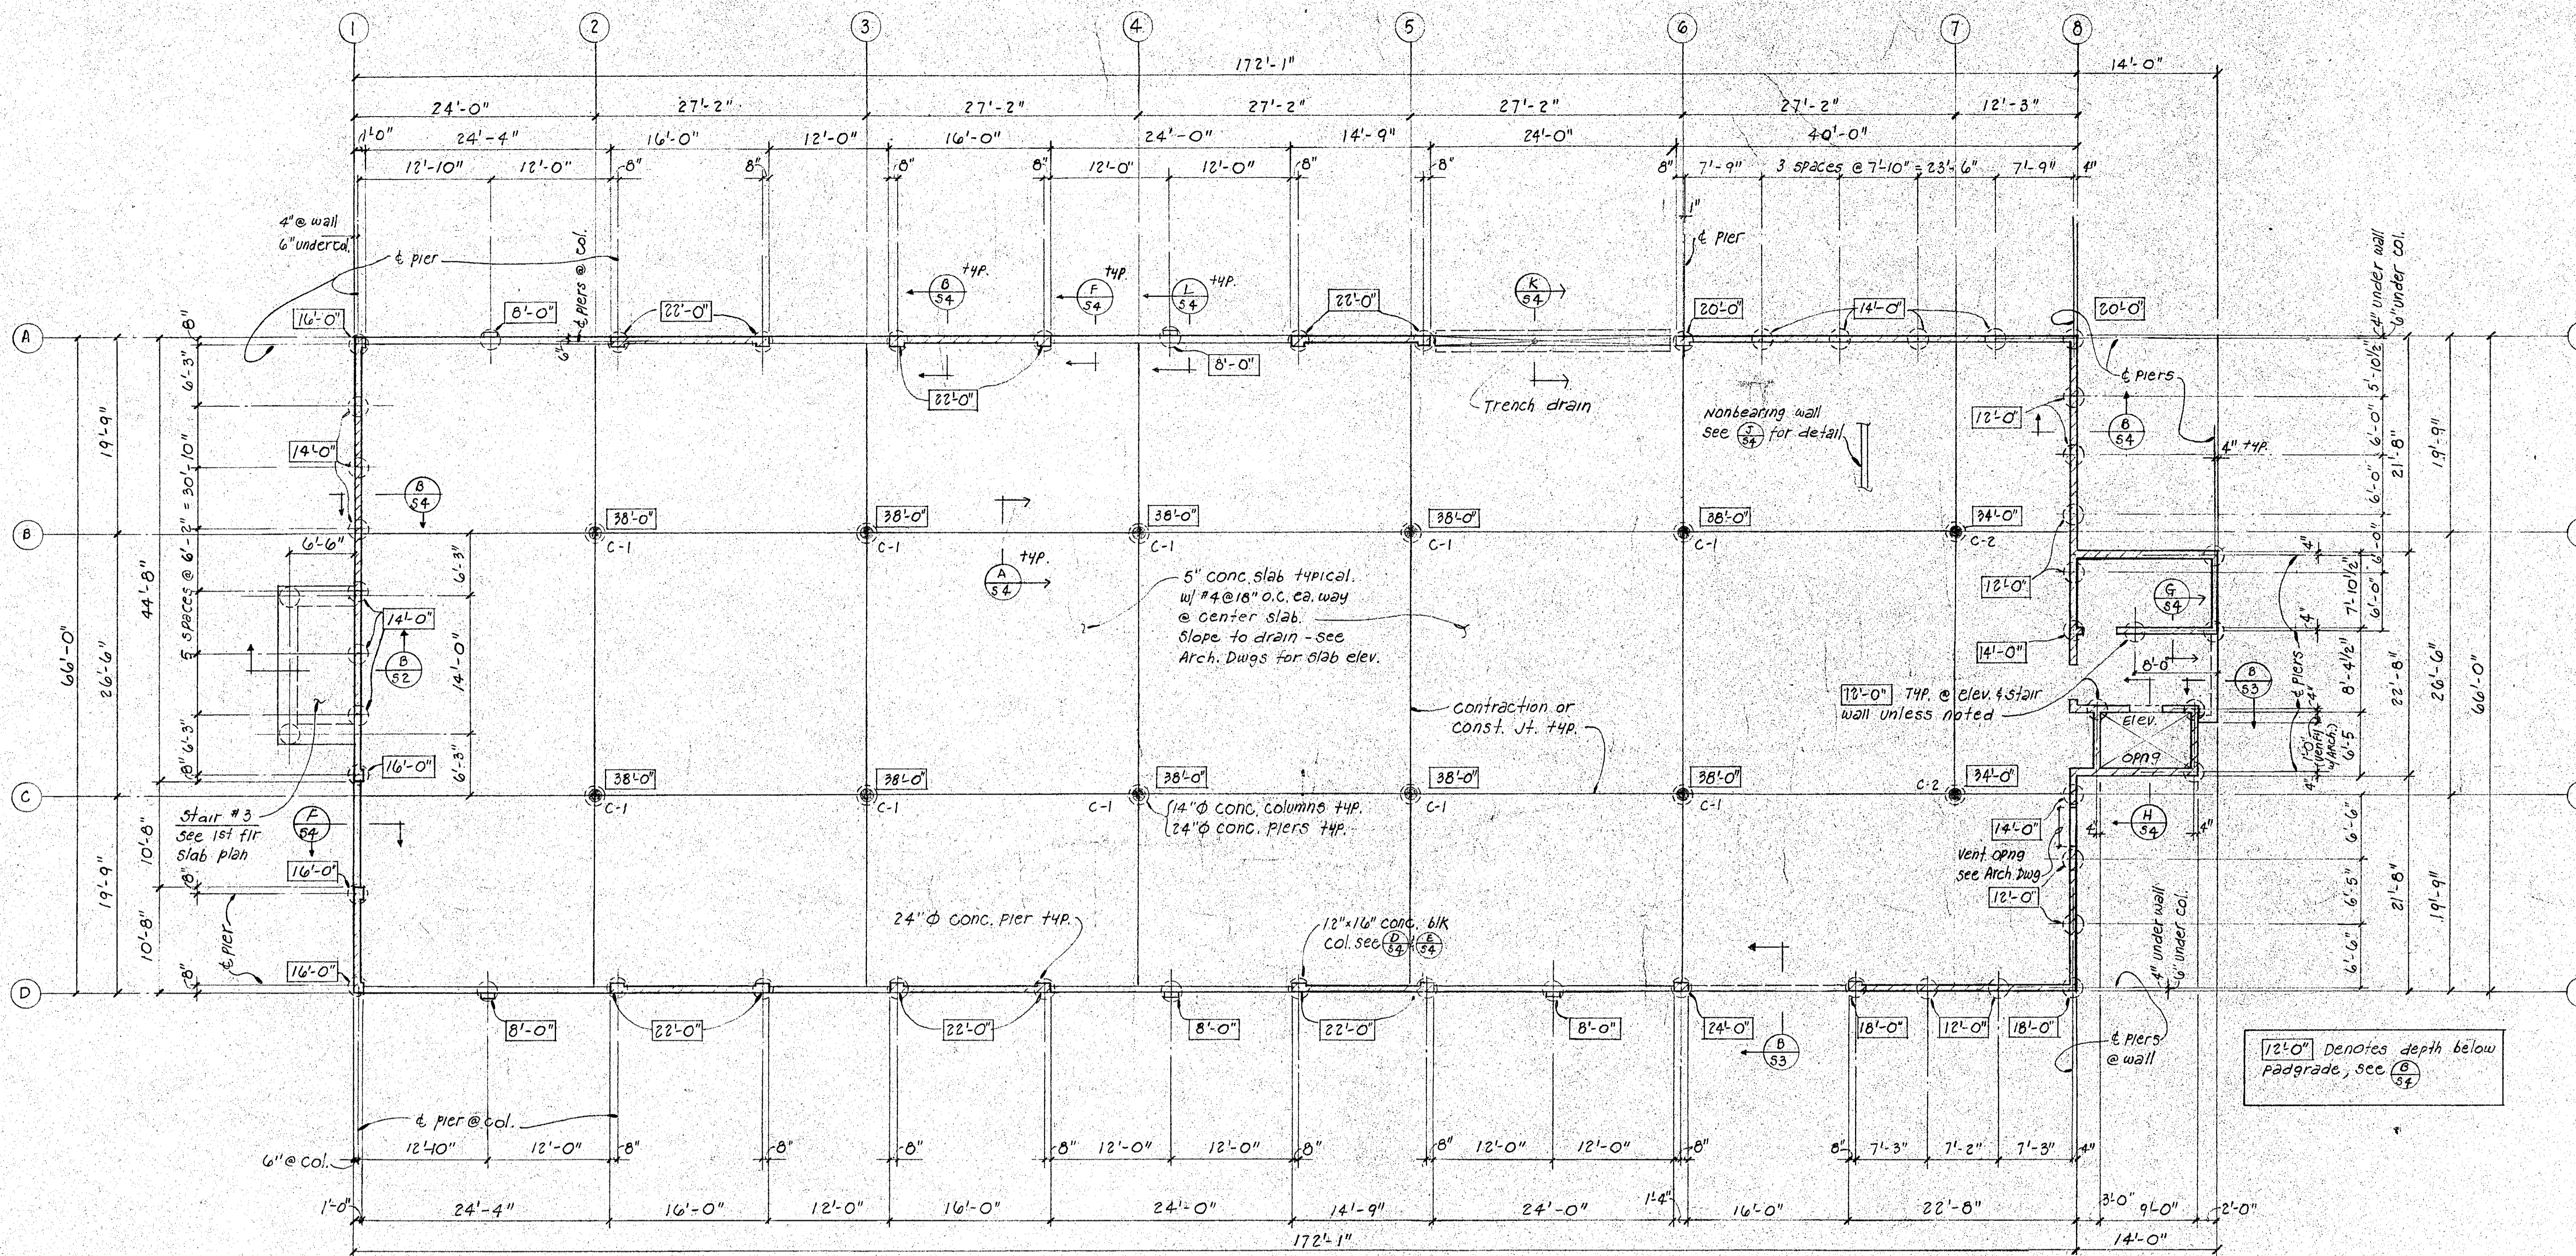

FOUNDATION PLAN BLDG 'E'  $\frac{1}{8}'' = 1'-0''$

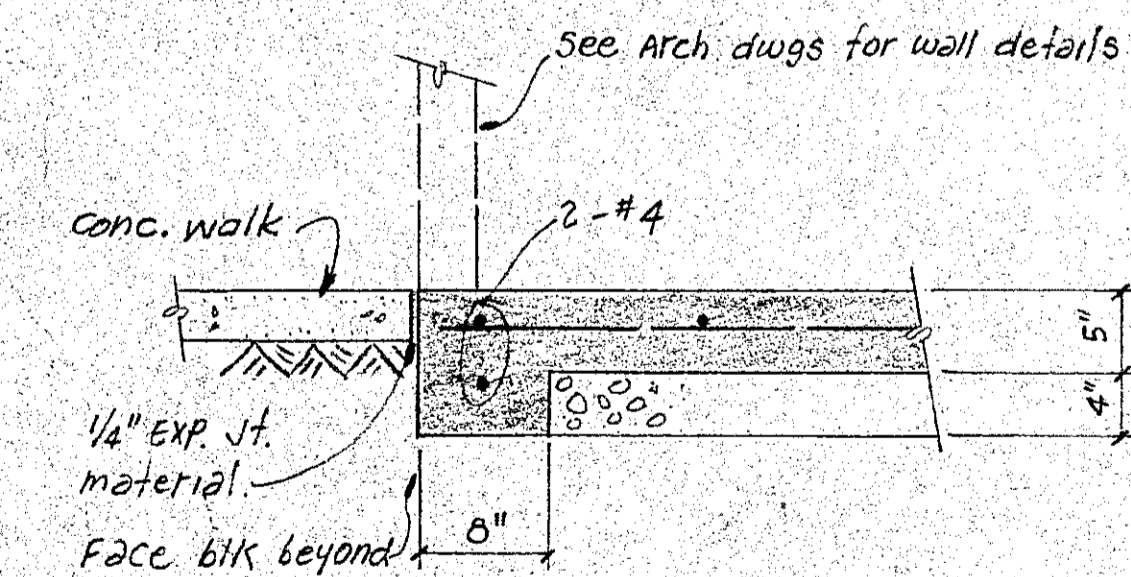

SECTION  $\frac{8}{5-3}$   
 $7'' = 1'-0''$

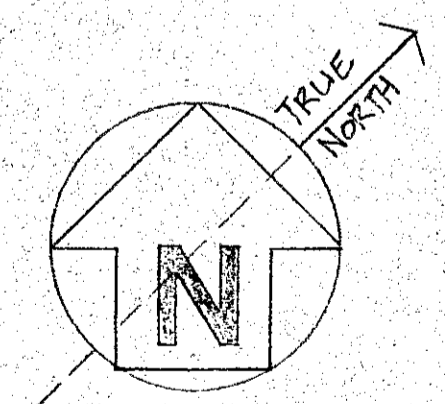

25 OCT 77

**PHASE II**  
**MENLO COMMONS**  
 2140 SANTA CRUZ AVE  
 MENLO PARK, CALIF.

BLDG. 'E'  
 FOUNDATION PLAN  
 & SECTION

SCALE As noted	DRAWING NUMBER 5-3
DATE 4/8/77	PROJECT NO.