




**BLDG. 'D' PLAN**  
1/4" = 1' - 0"

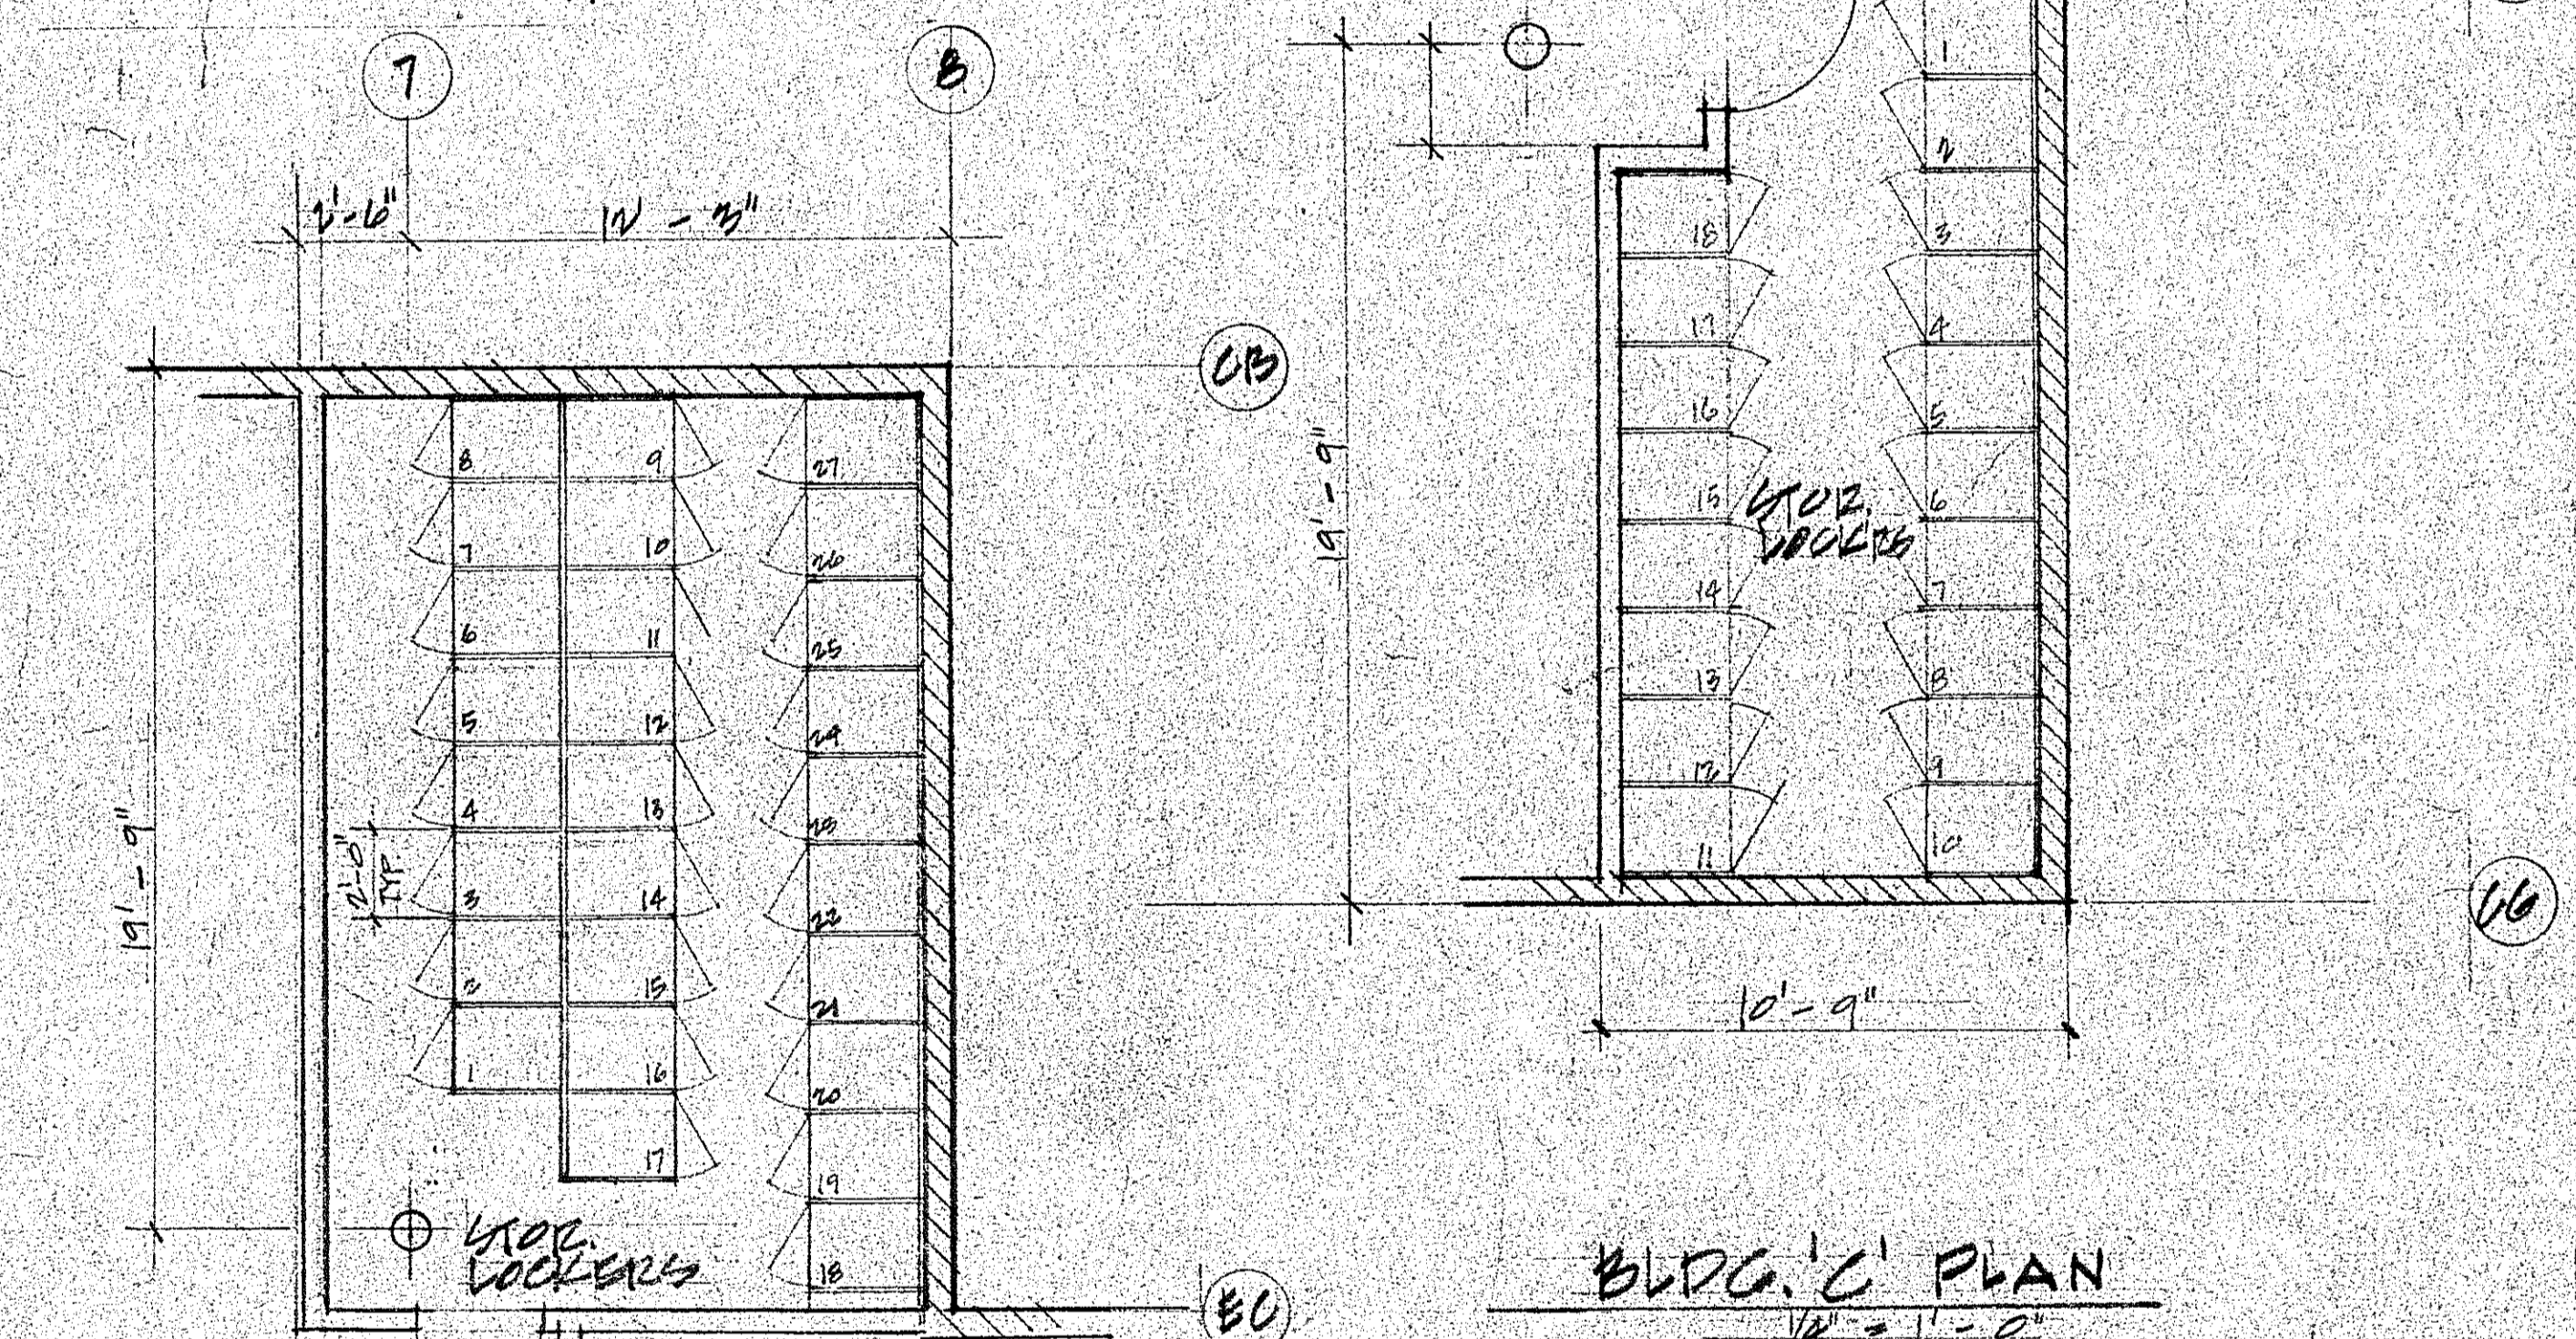


**BLDG. 'C' PLAN**  
1/4" = 1' - 0"

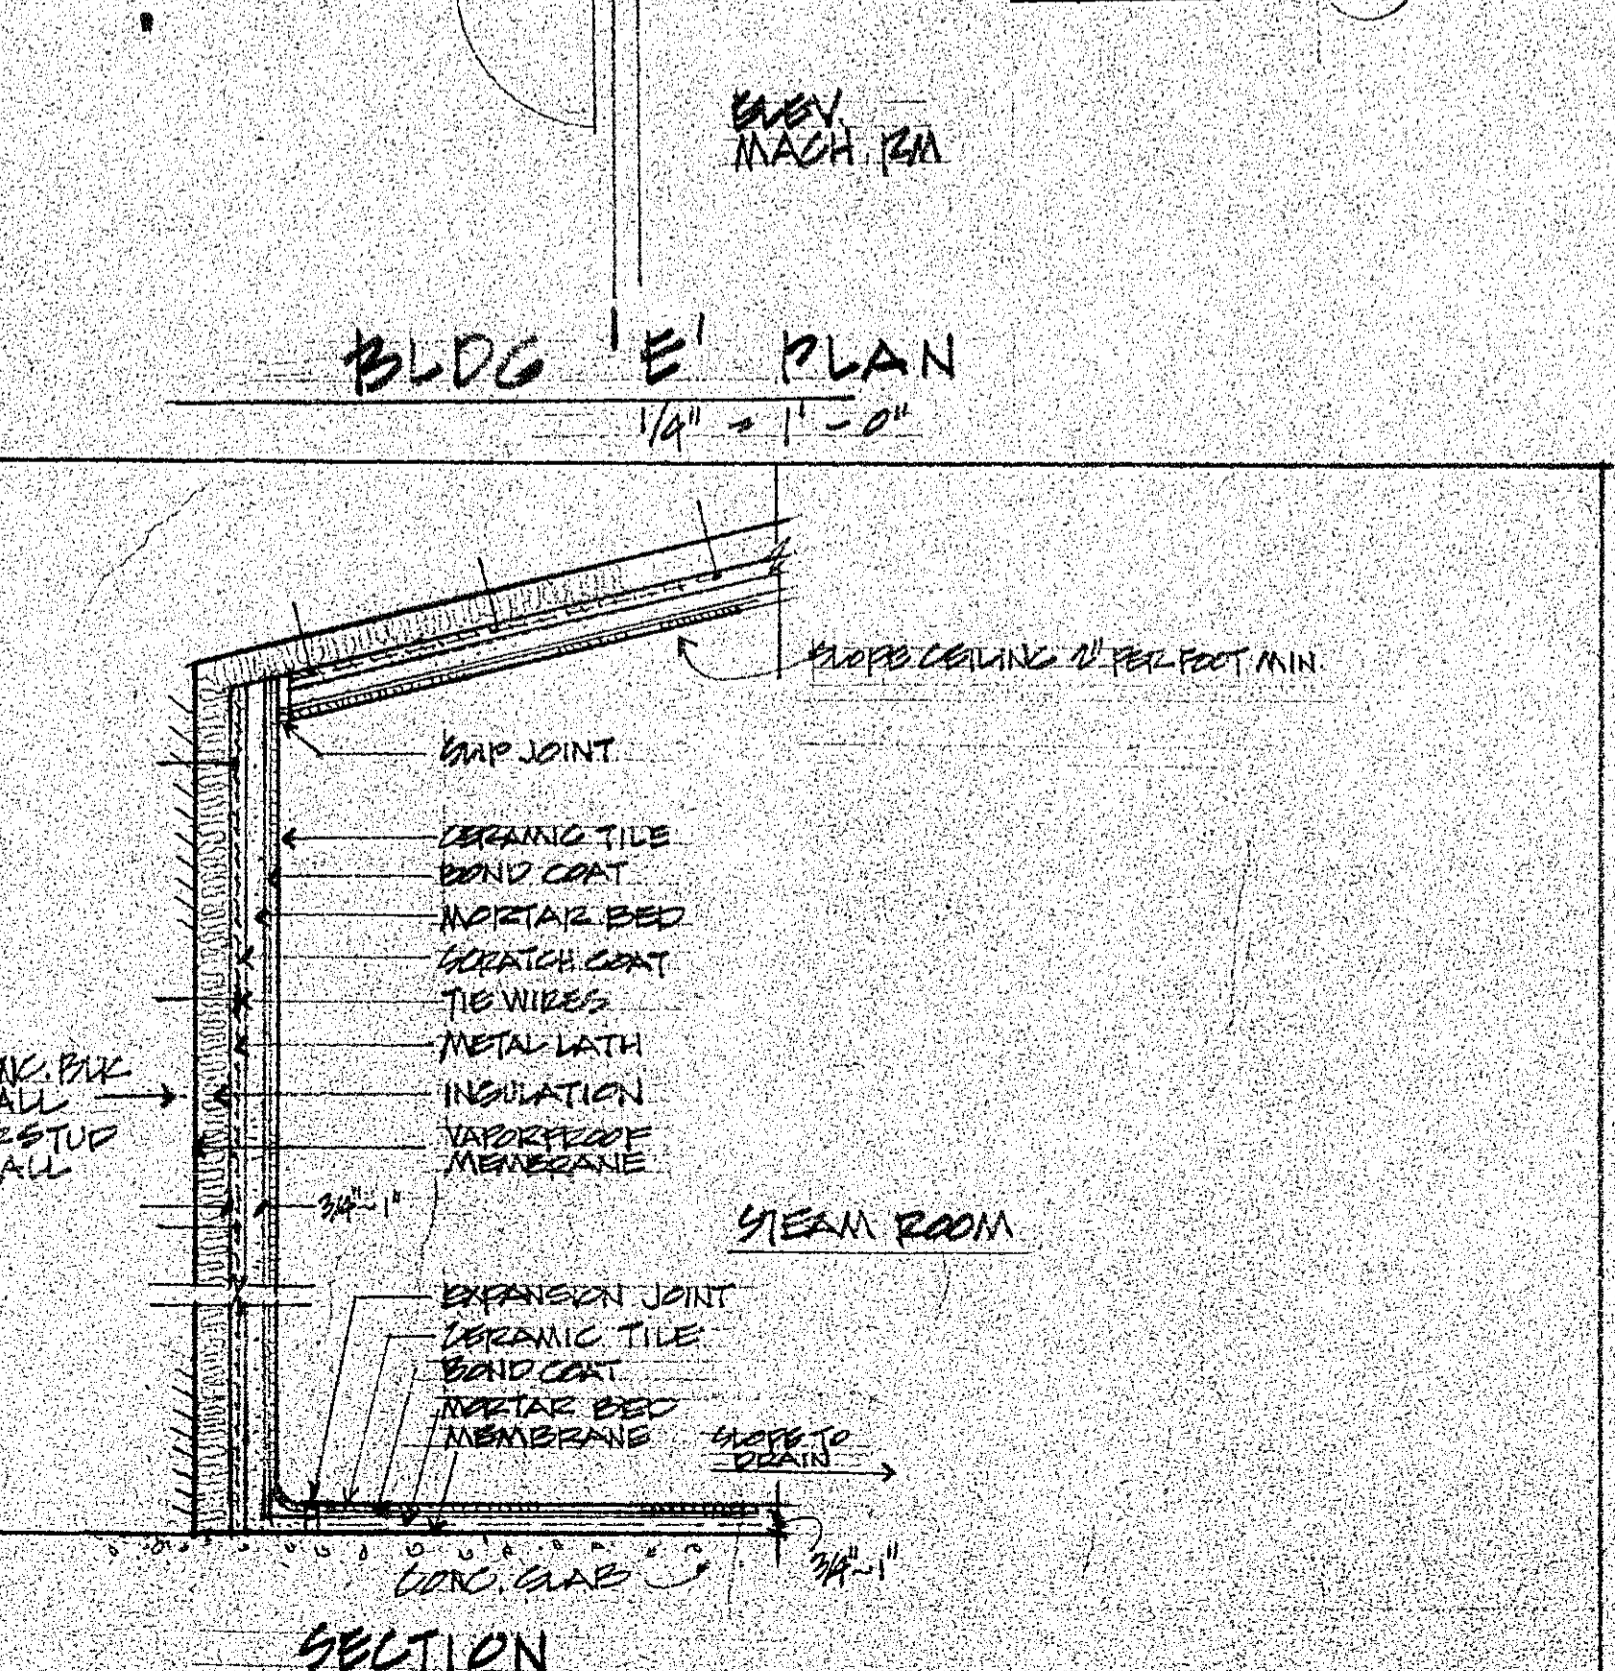

**STEAM ROOM DETAIL**

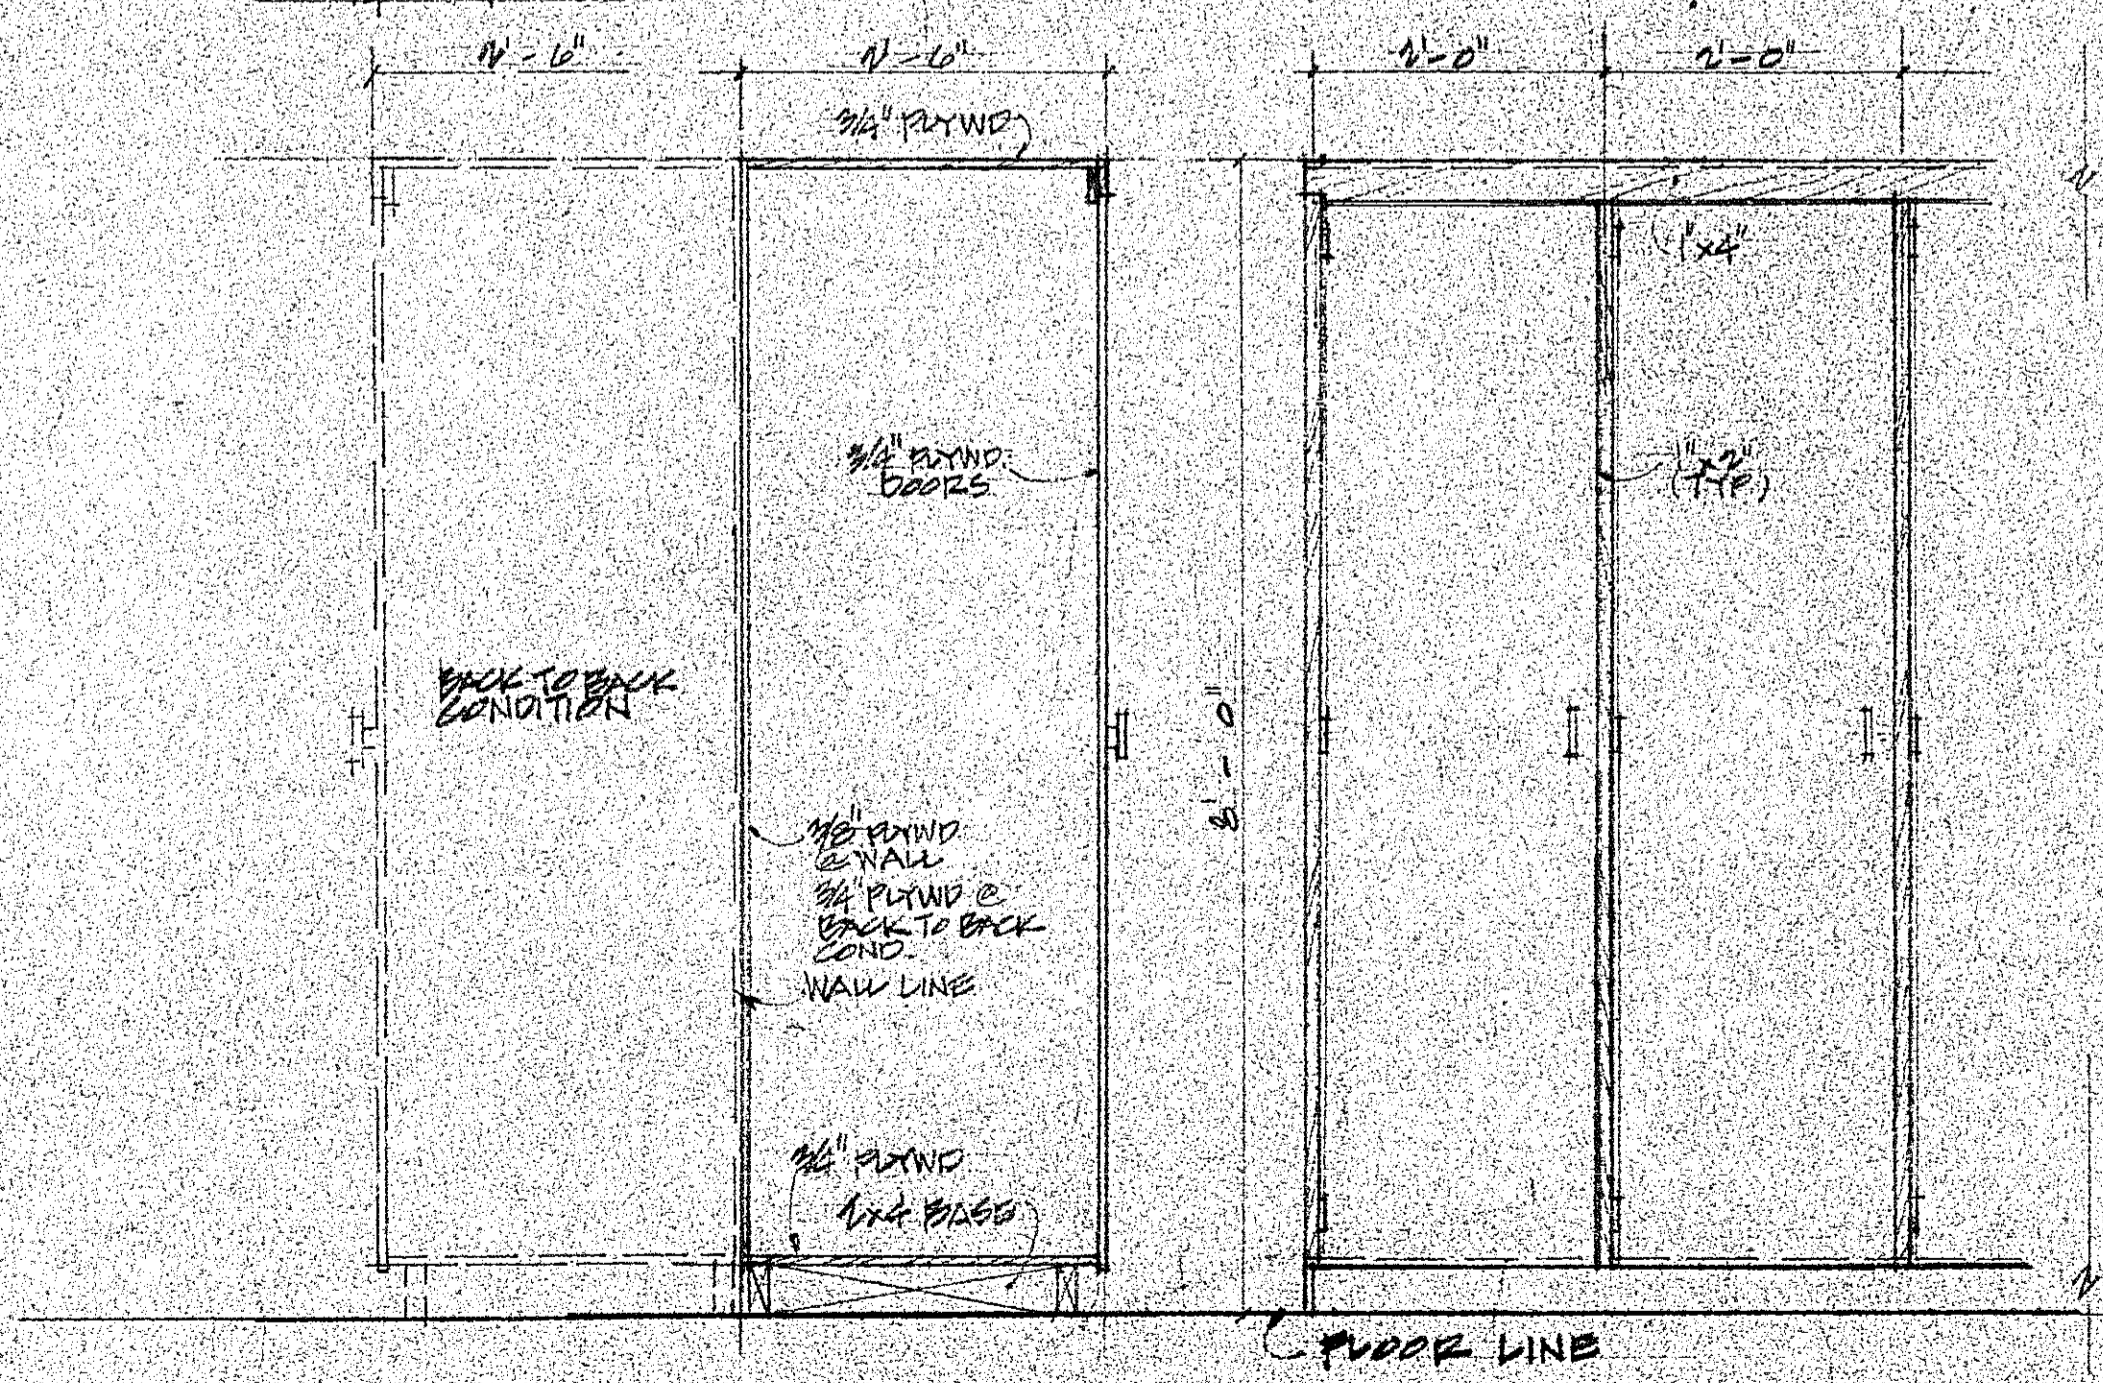

**STORAGE LOCKERS**

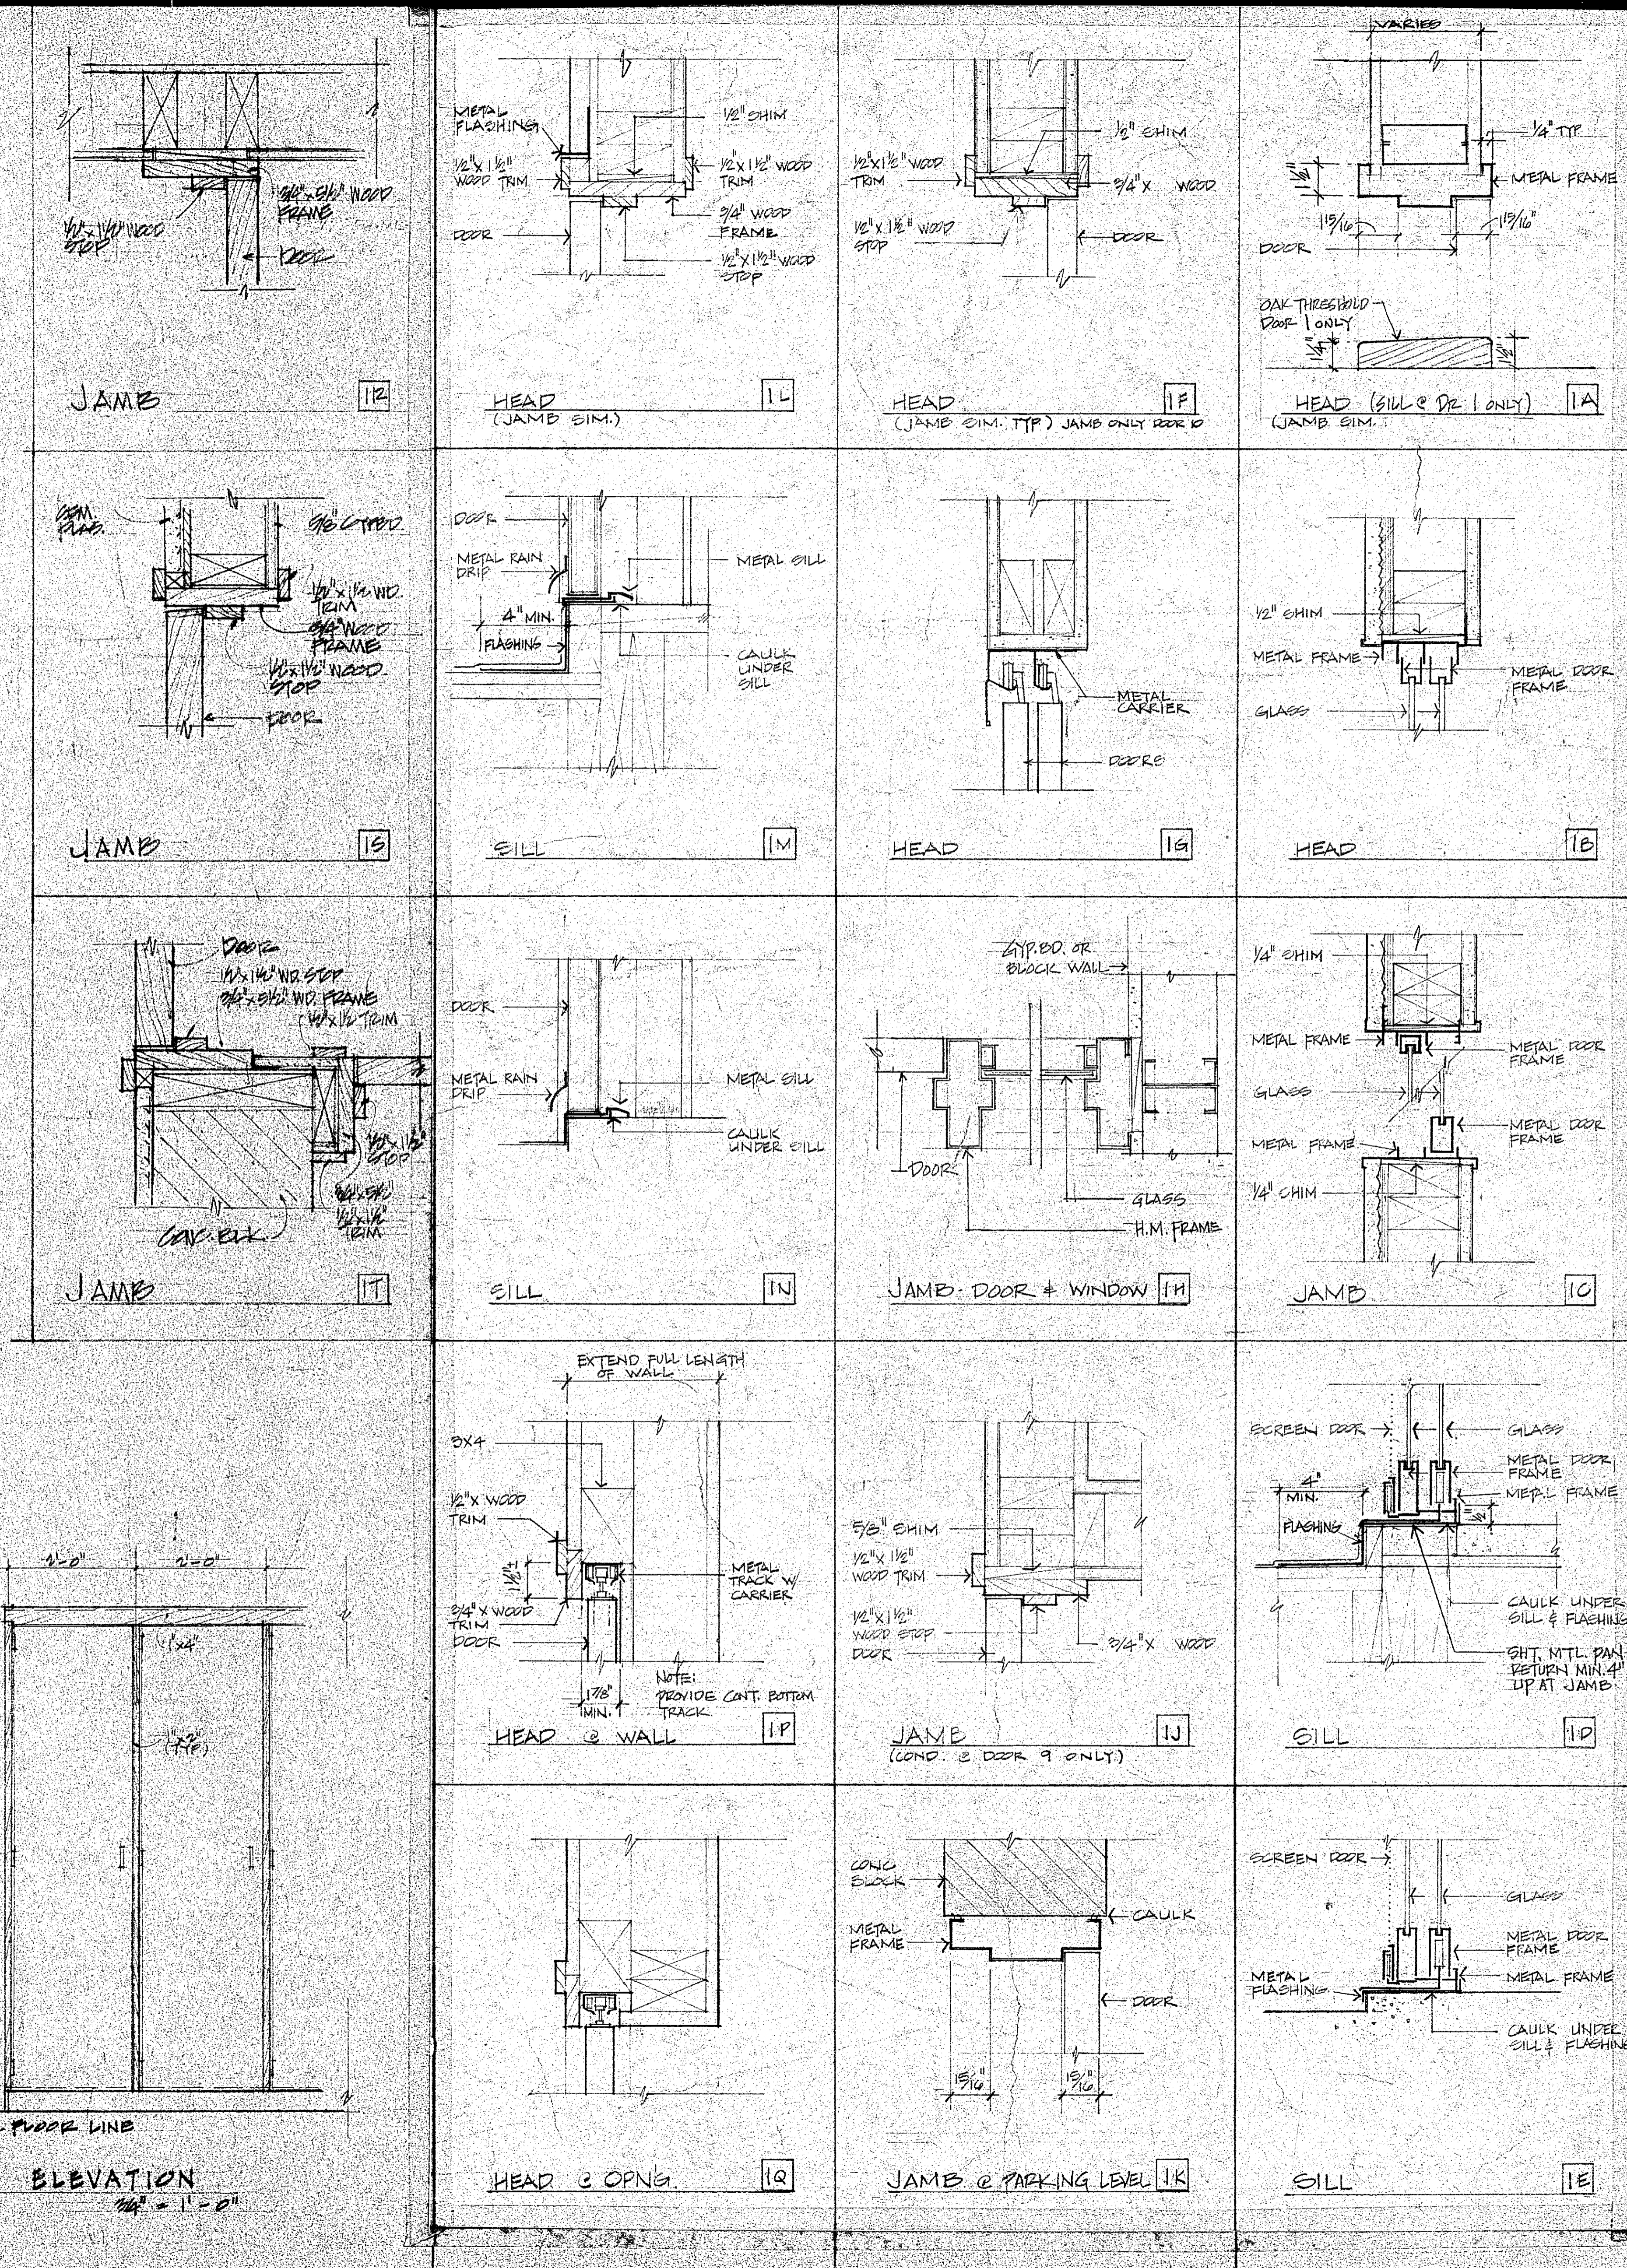

**DOOR DETAILS**

**PHASE II  
MENLO COMMONS**  
2140 SANTA CRUZ AVE  
MENLO PARK, CALIF.

MISCELLANEOUS DETAILS

SCALE: AS NOTED  
DATE: 25 OCT. 77  
PROJECT NO.:  
DRAWING NUMBER: **A17**

1/2" = 1' - 0"