
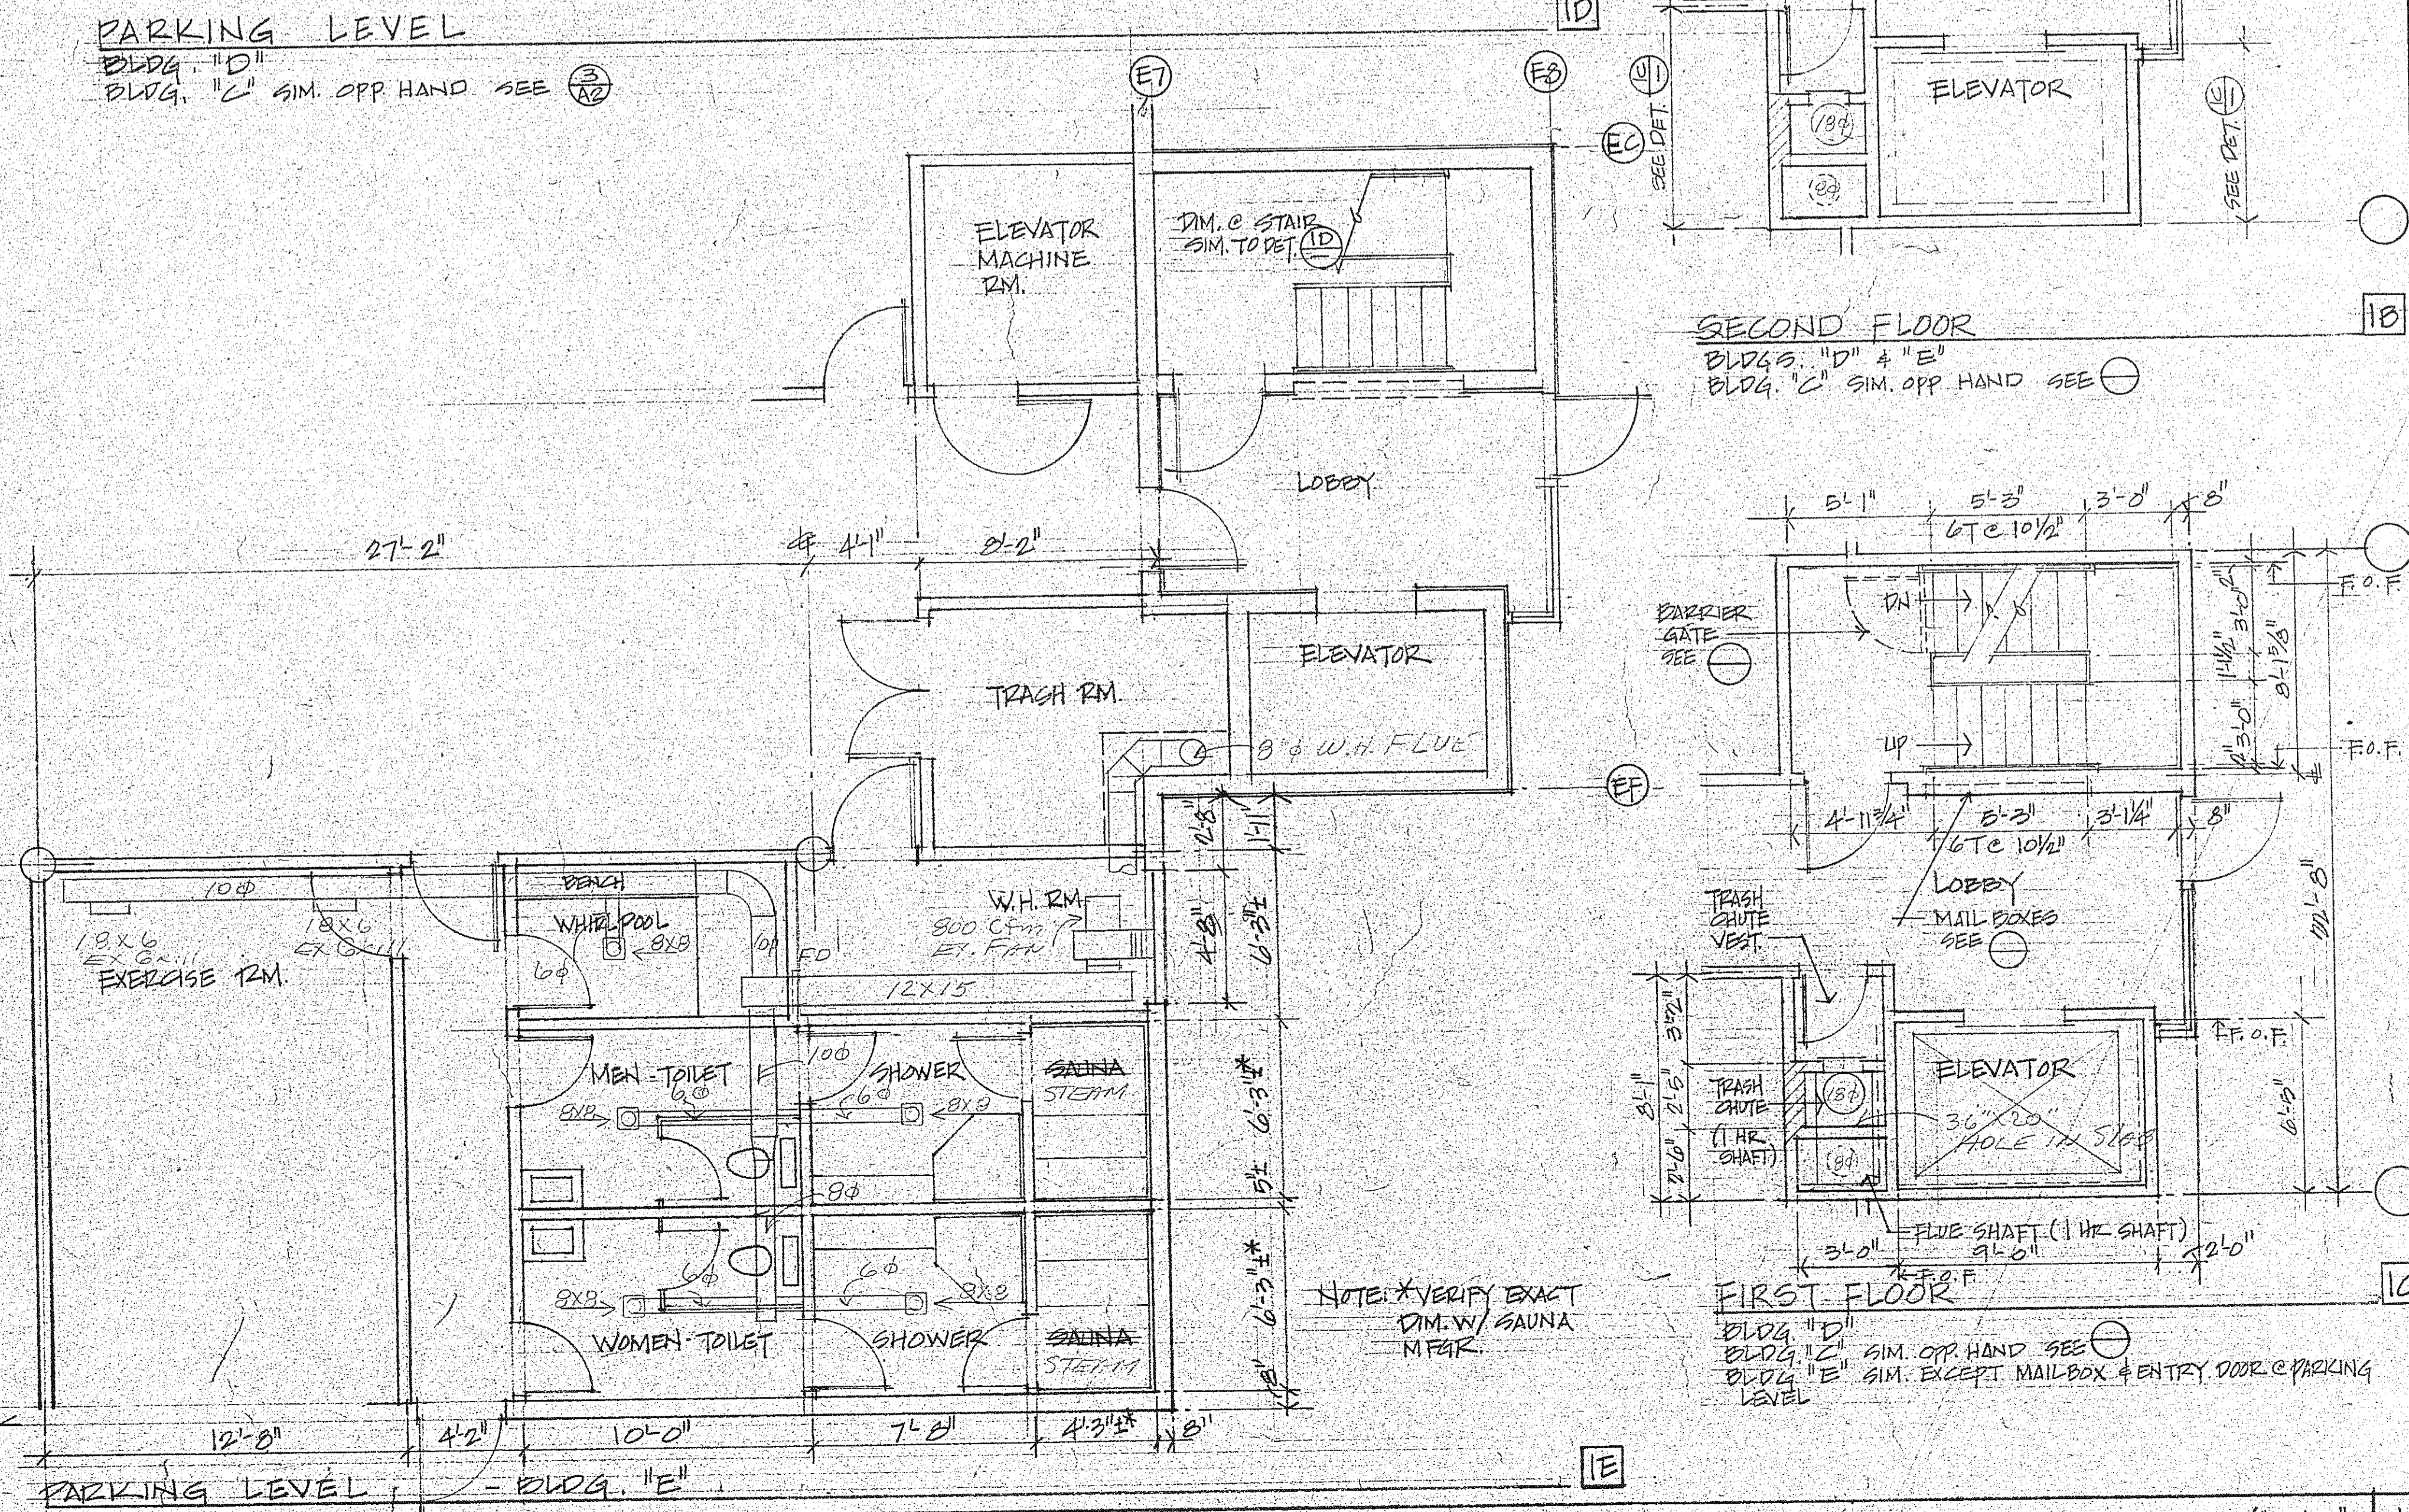
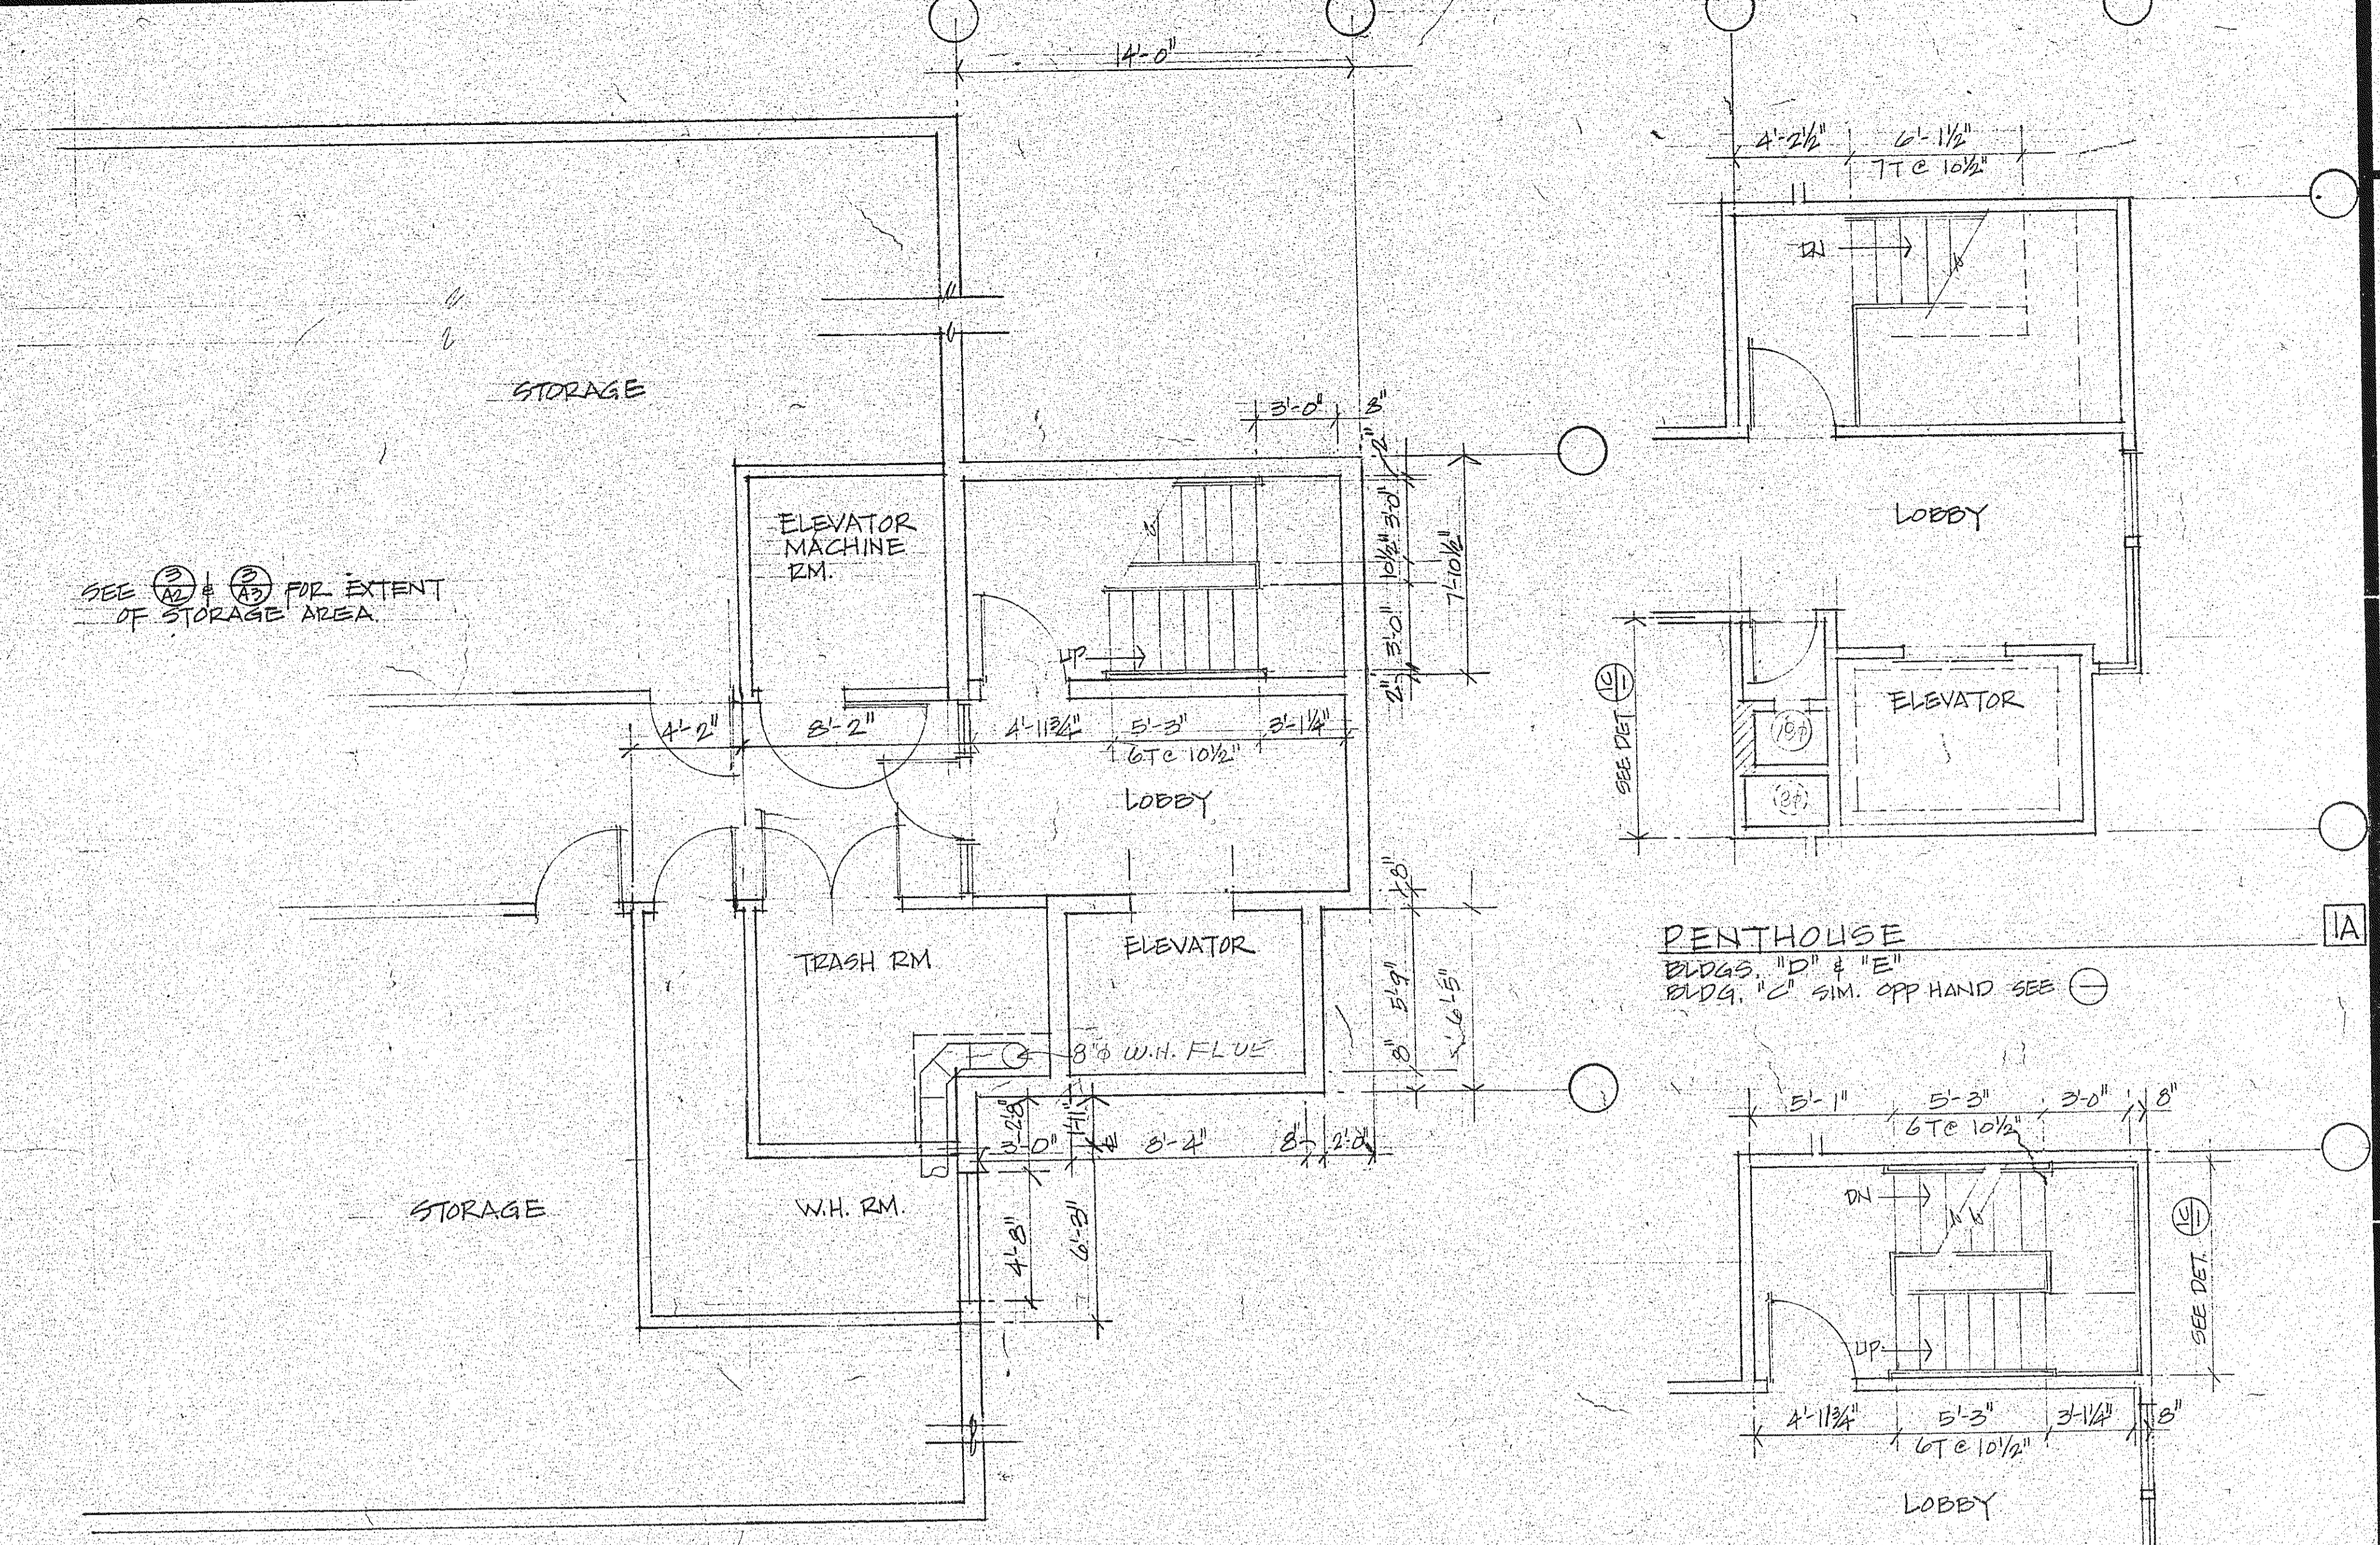
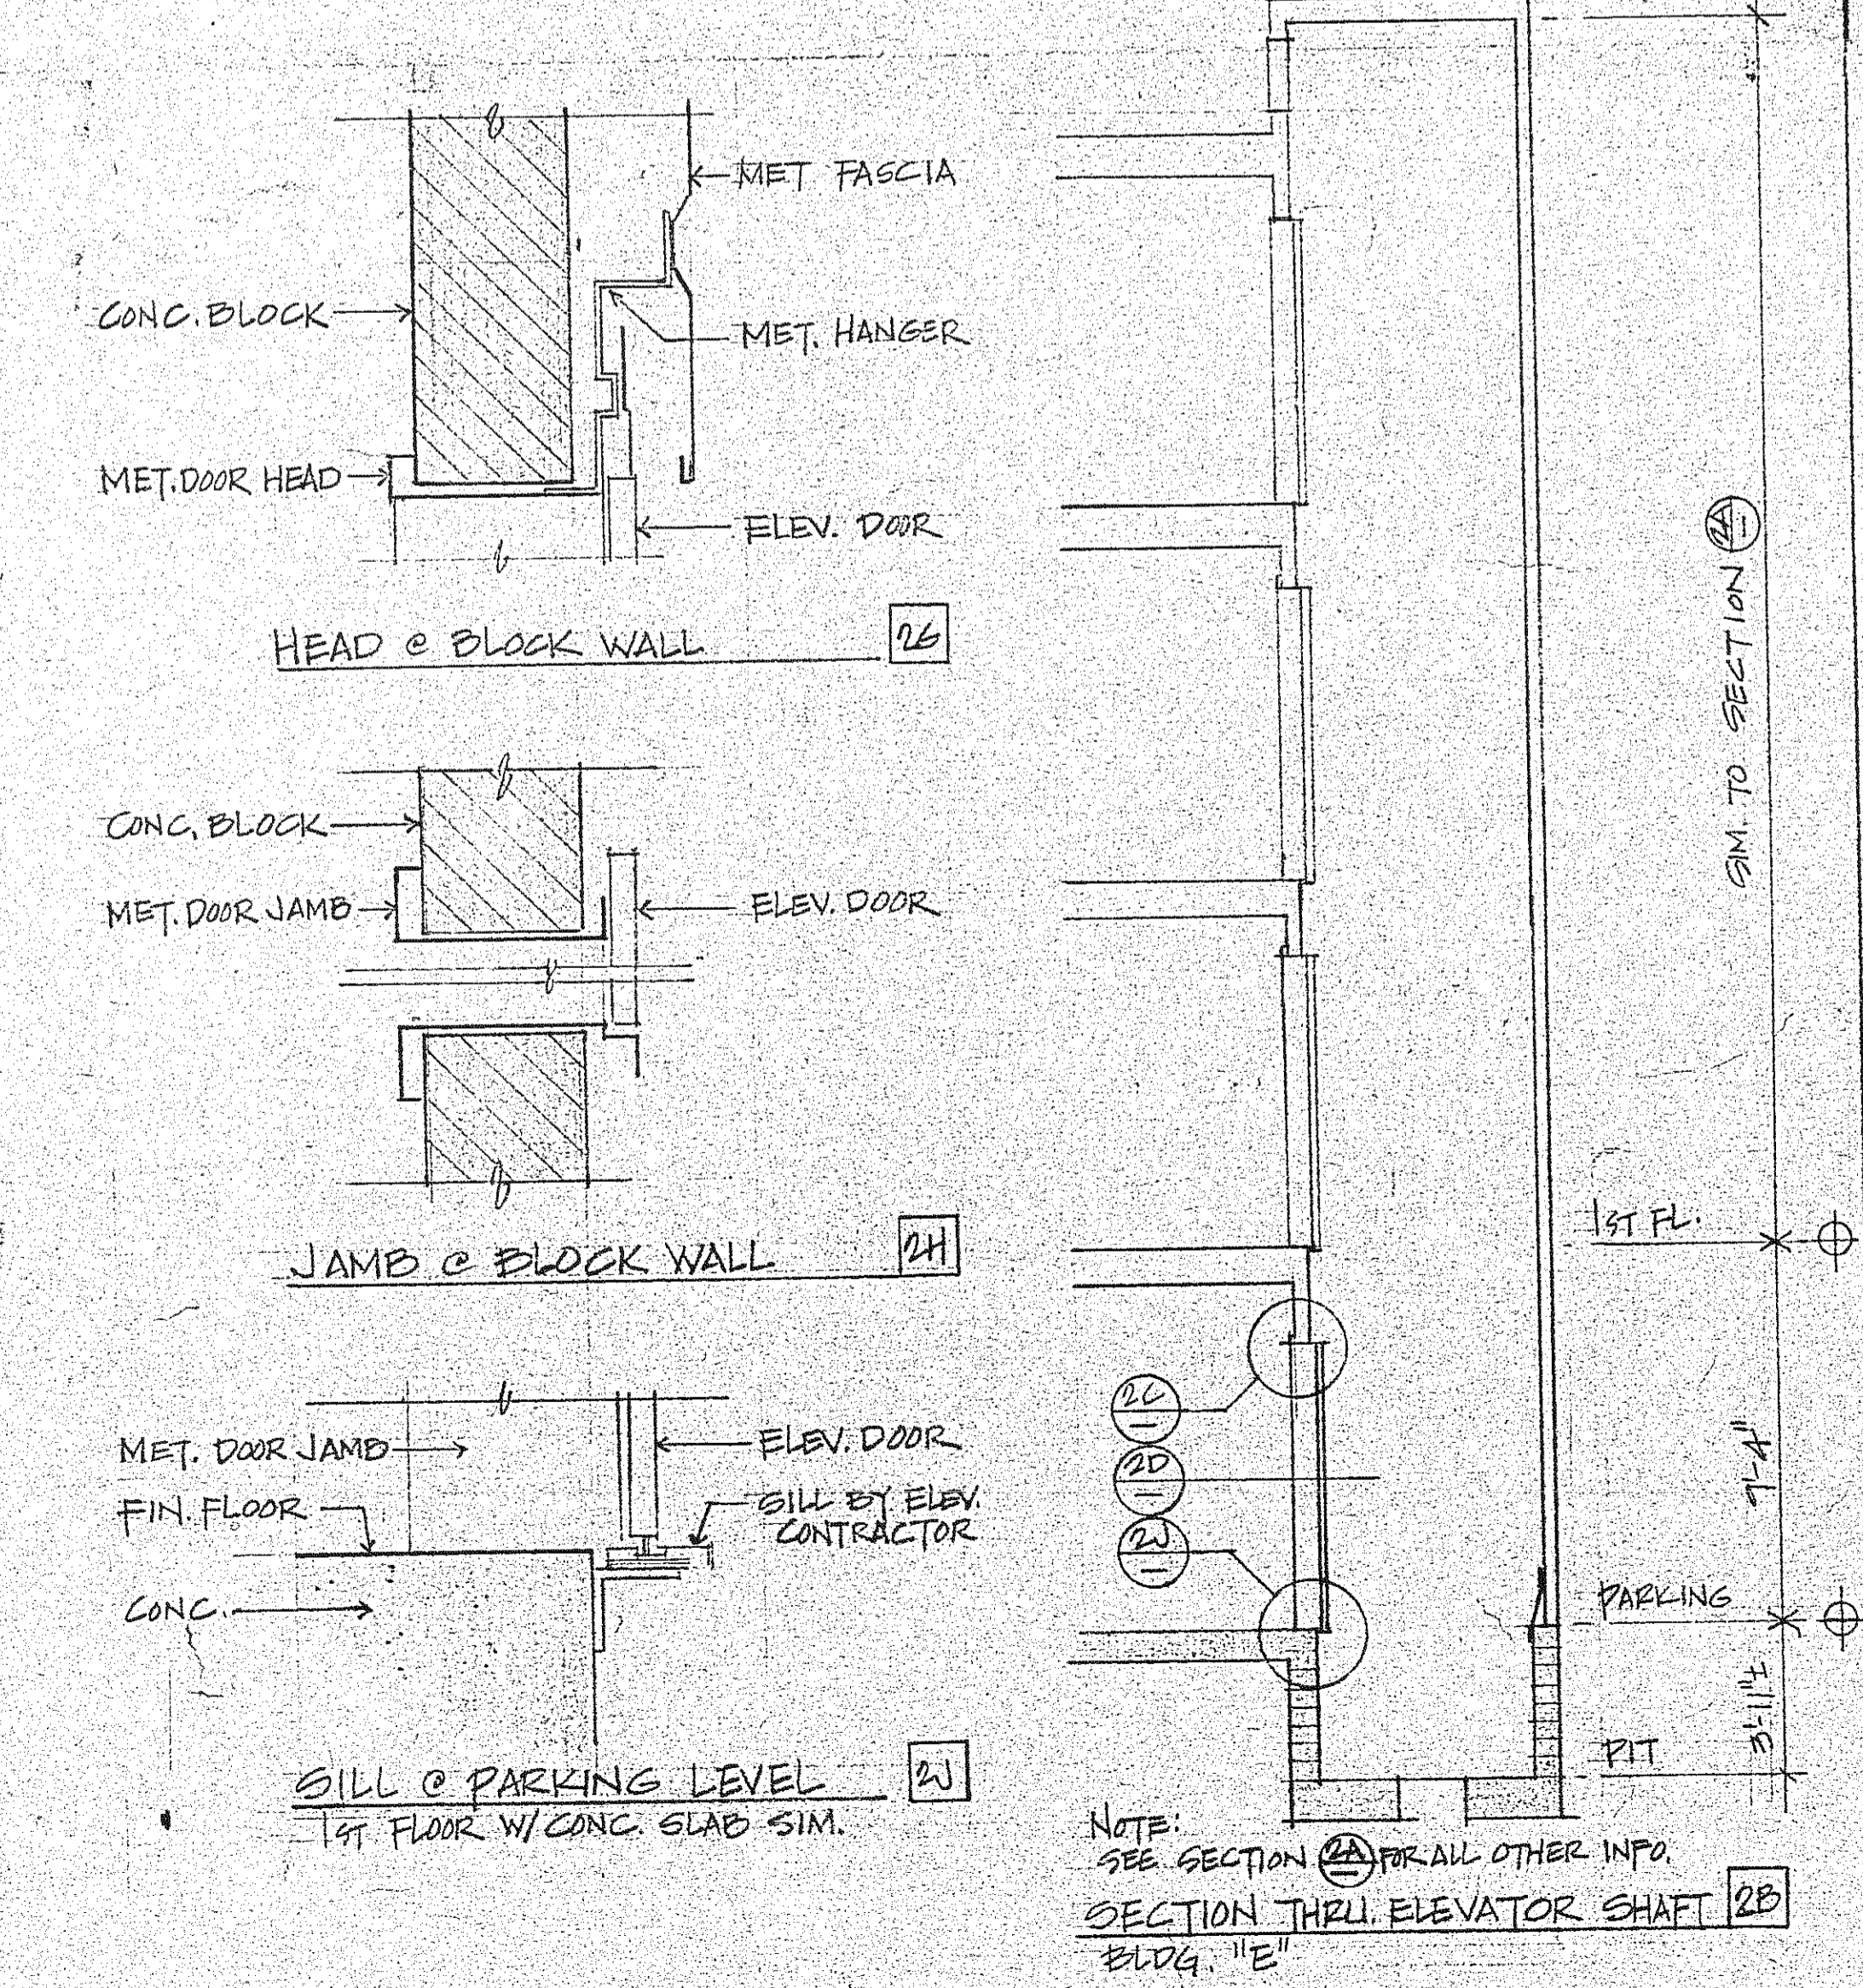


**PHASE II  
 MENLO COMMONS**  
 2140 SANTA CRUZ AVE  
 MENLO PARK, CALIF.

SCALE	DRAWING NUMBER
DATE 29 OCT. 77	M 7
PROJECT NO.	

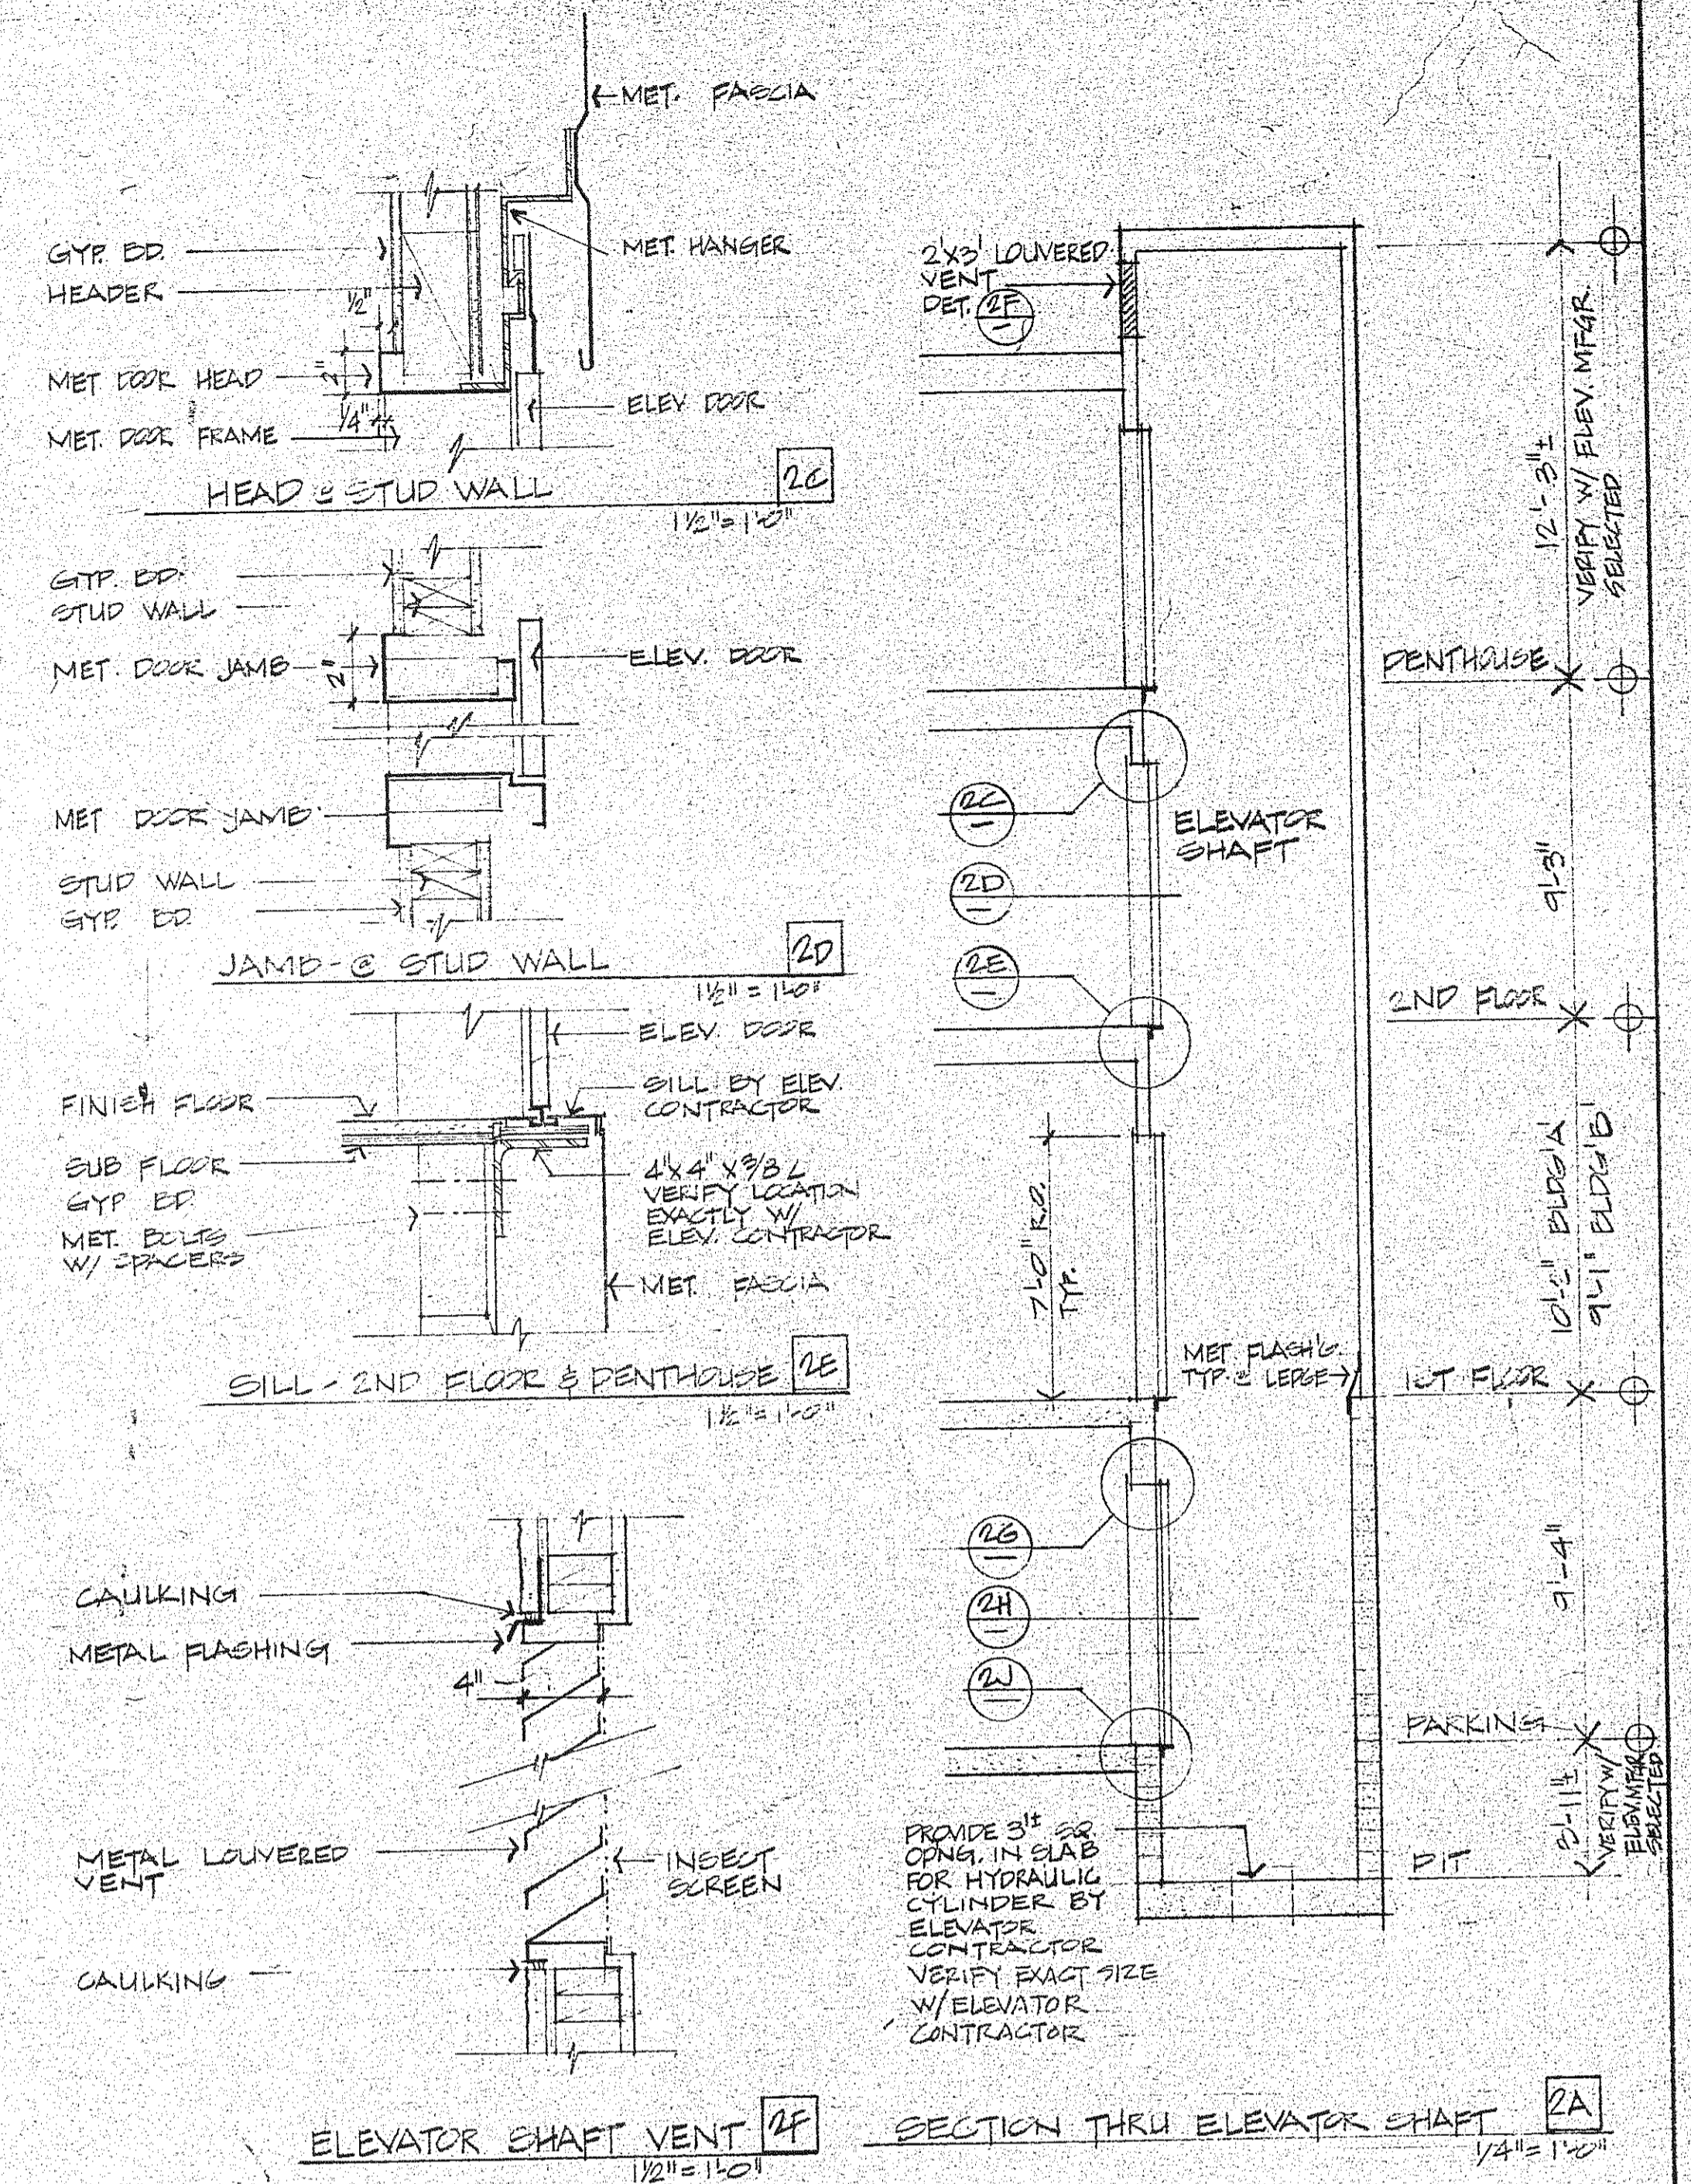

SCALE AS NOTED 2 STAIR #1 AND ELEVATOR LOBBY 1/4" = 1'-0"