
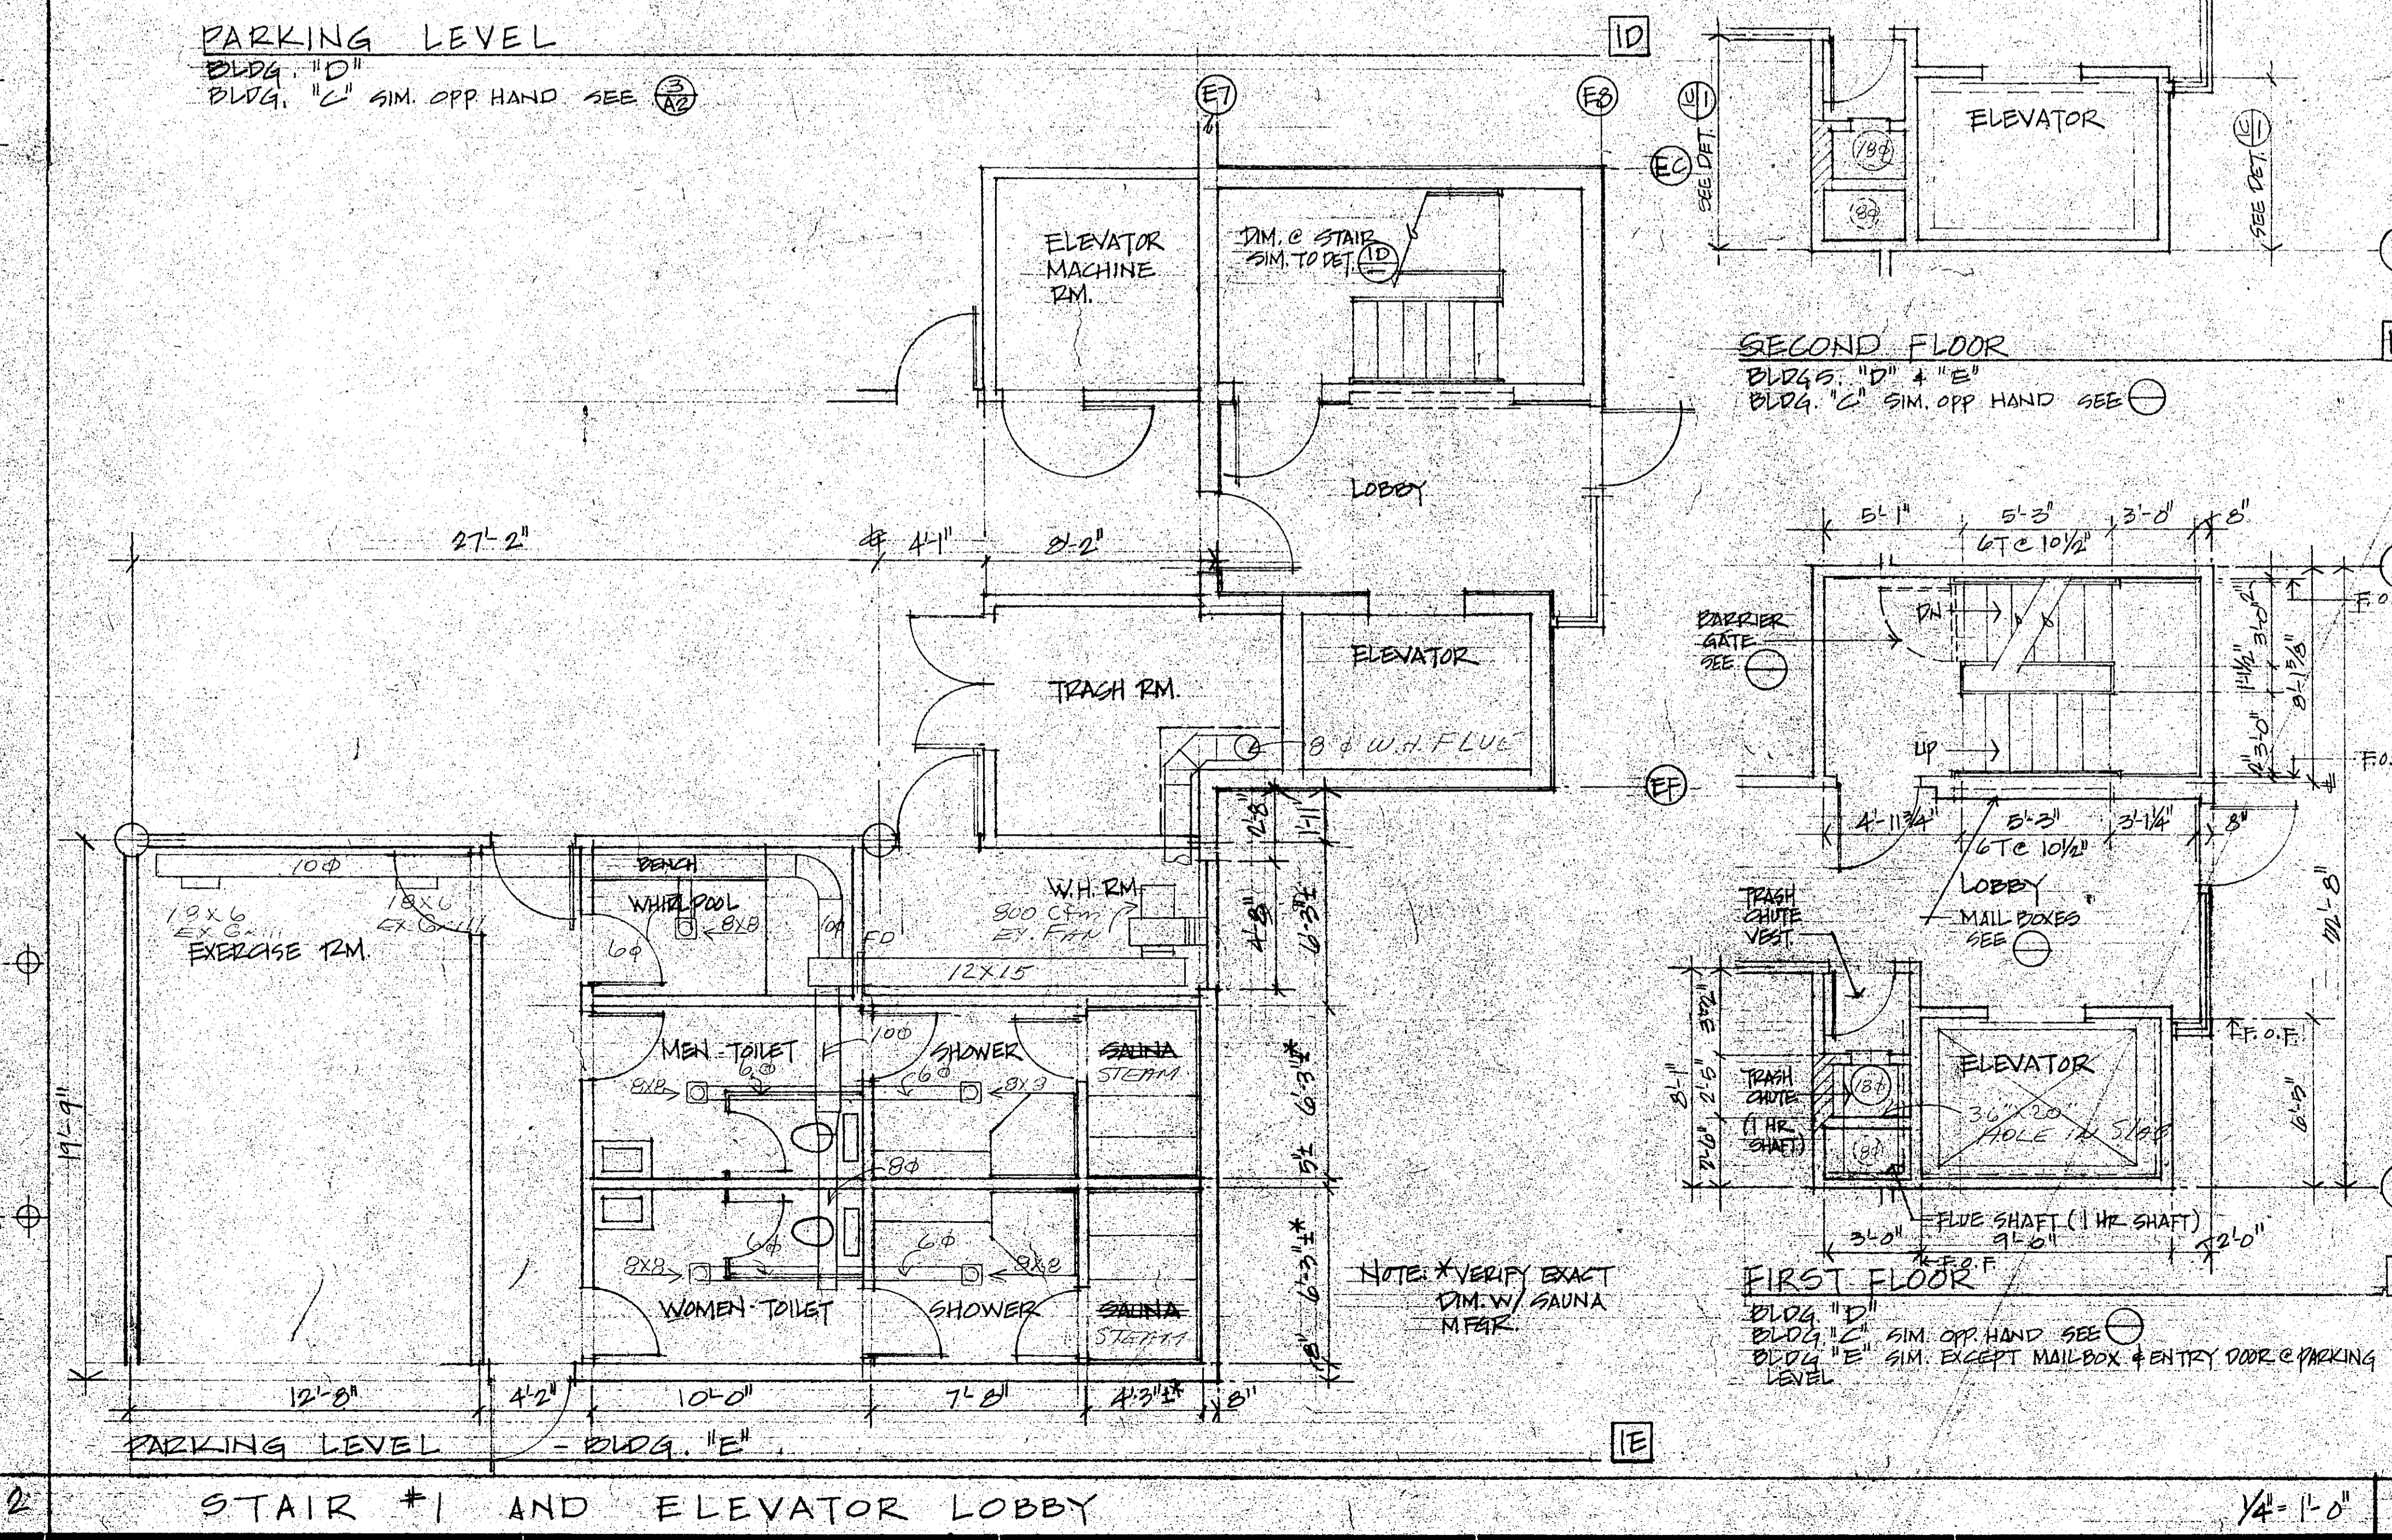


NOTE: SEE SECTION 2A FOR ALL OTHER INFO.
 SECTION THRU ELEVATOR SHAFT
 BLDG. "E"

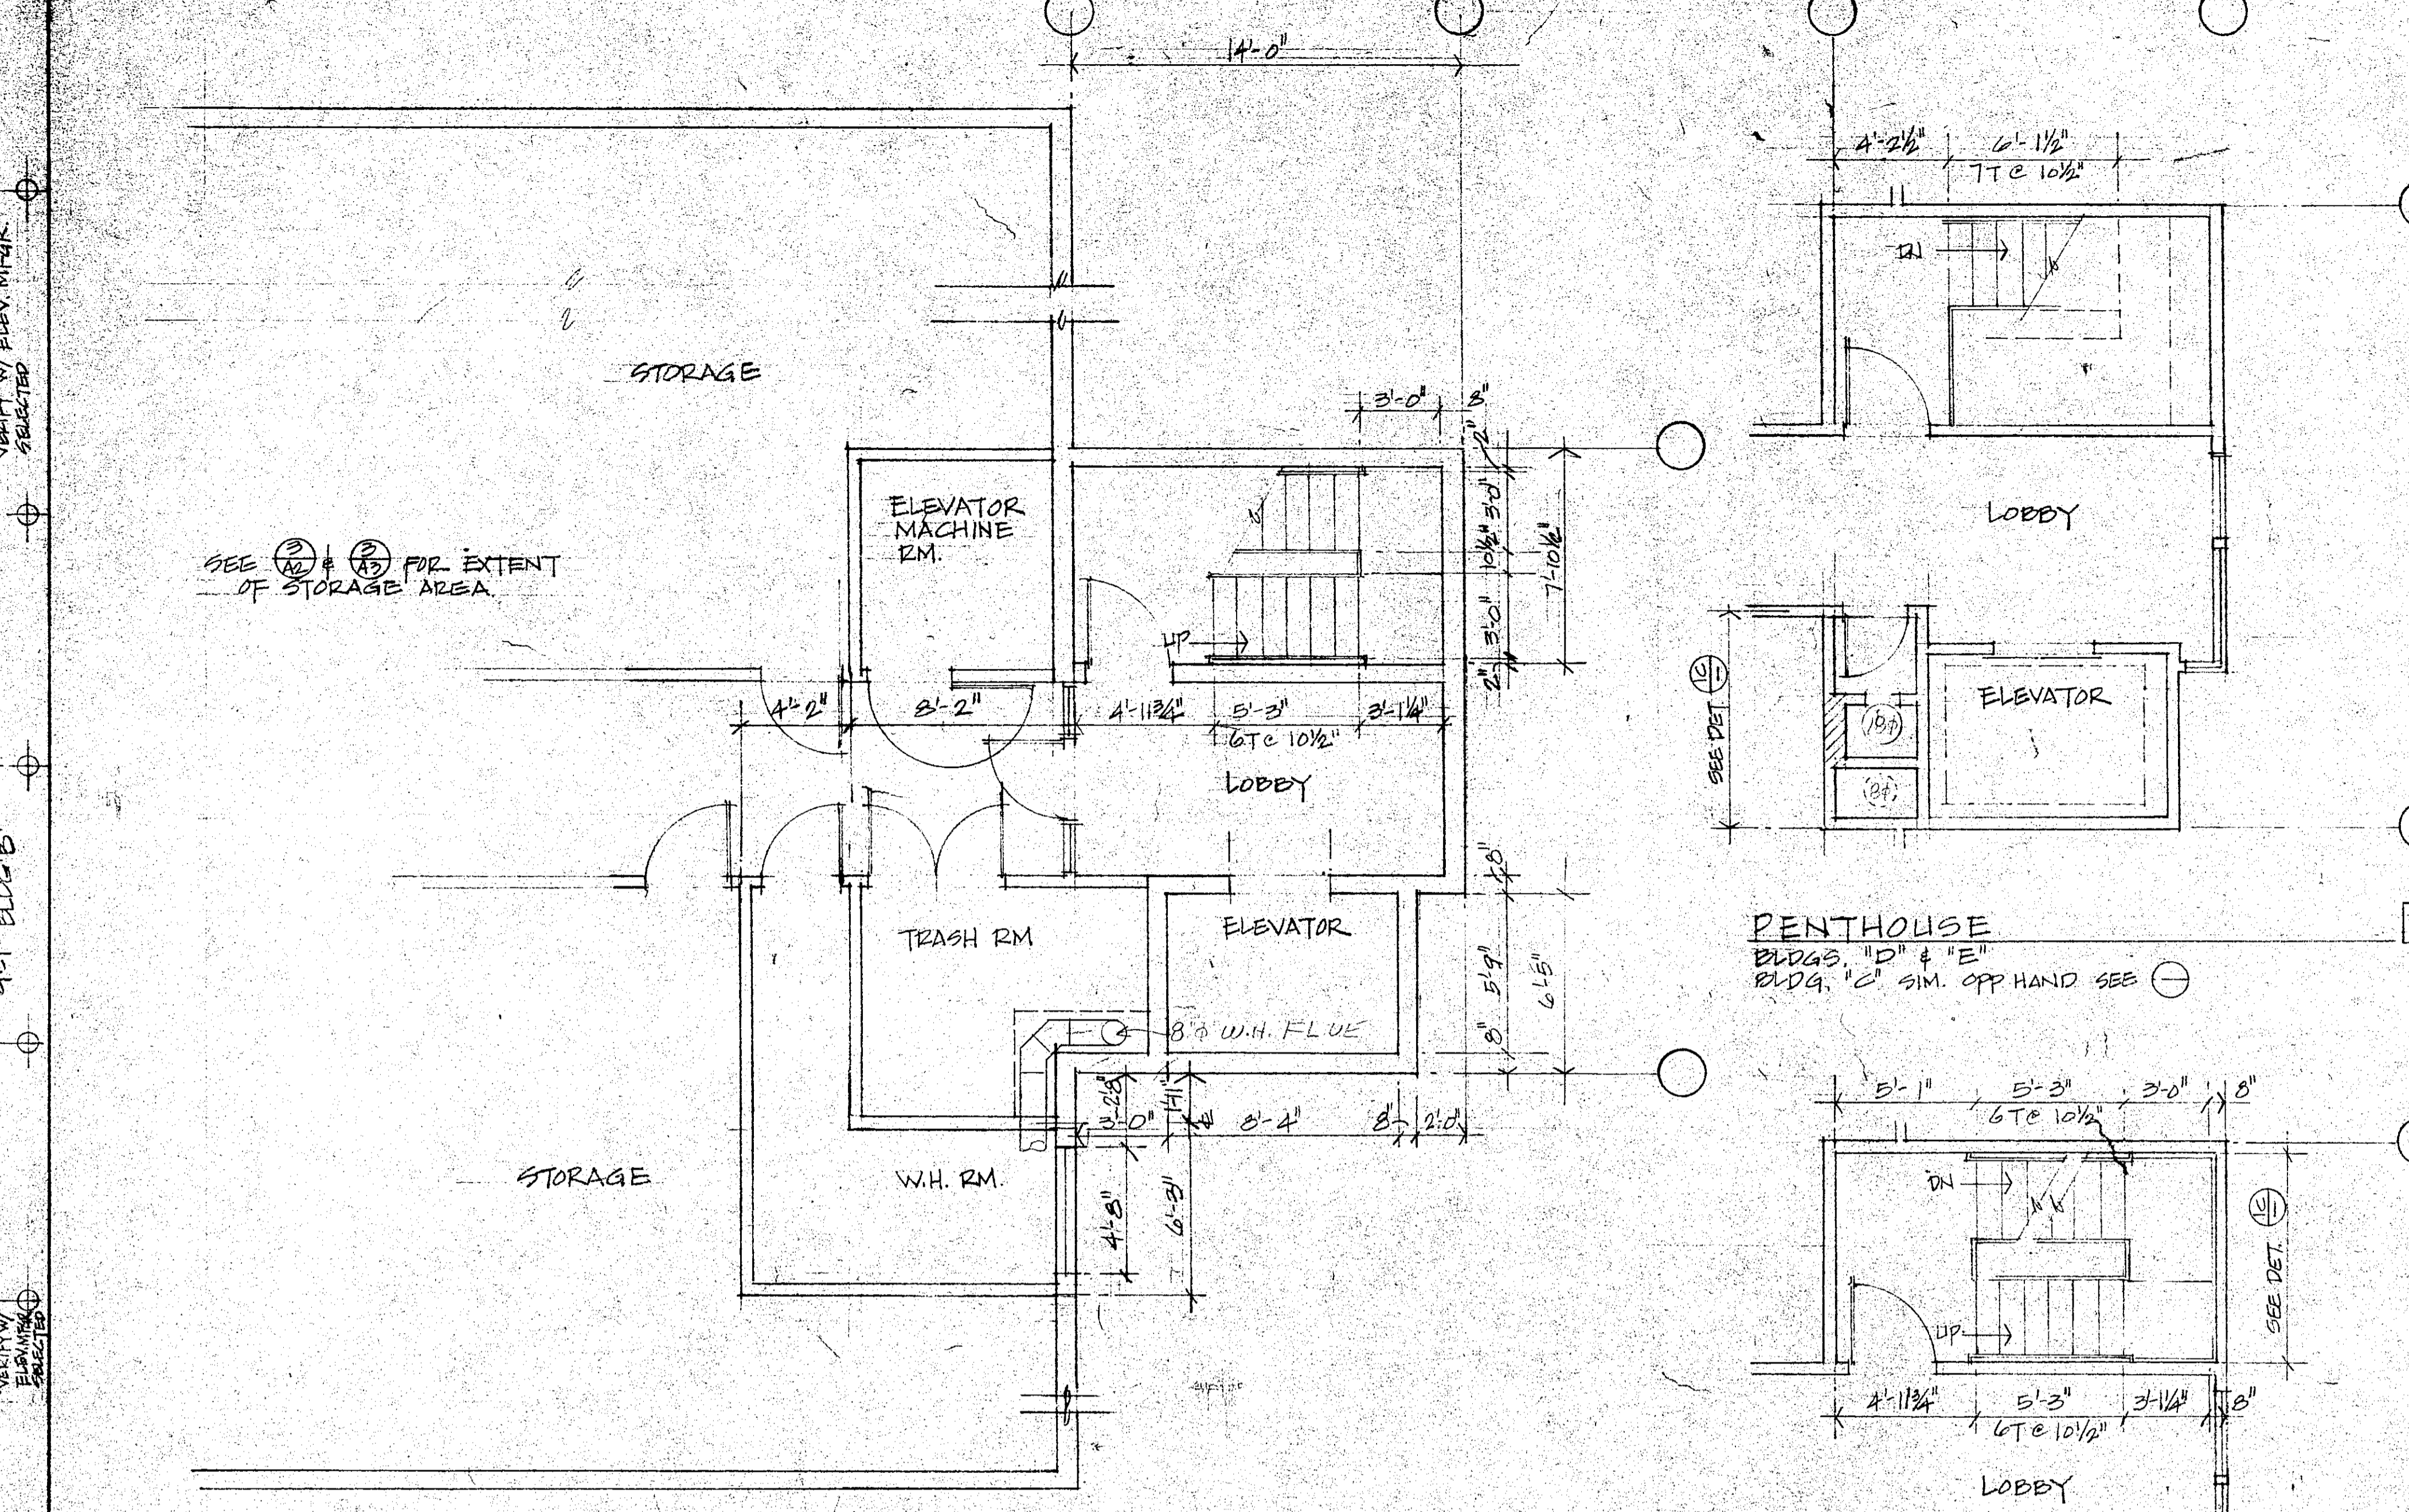

**PHASE II
 MENLO COMMONS**
 2140 SANTA CRUZ AVE
 MENLO PARK, CALIF.

SCALE: 1/4" = 1'-0"
 DRAWING NUMBER: M 7
 DATE: 28 OCT. 77
 PROJECT NO.