



ELEVATOR SHAFT VENT 14F
 1/2" = 1'-0"

SECTION THRU ELEVATOR SHAFT 2A
 1/4" = 1'-0"

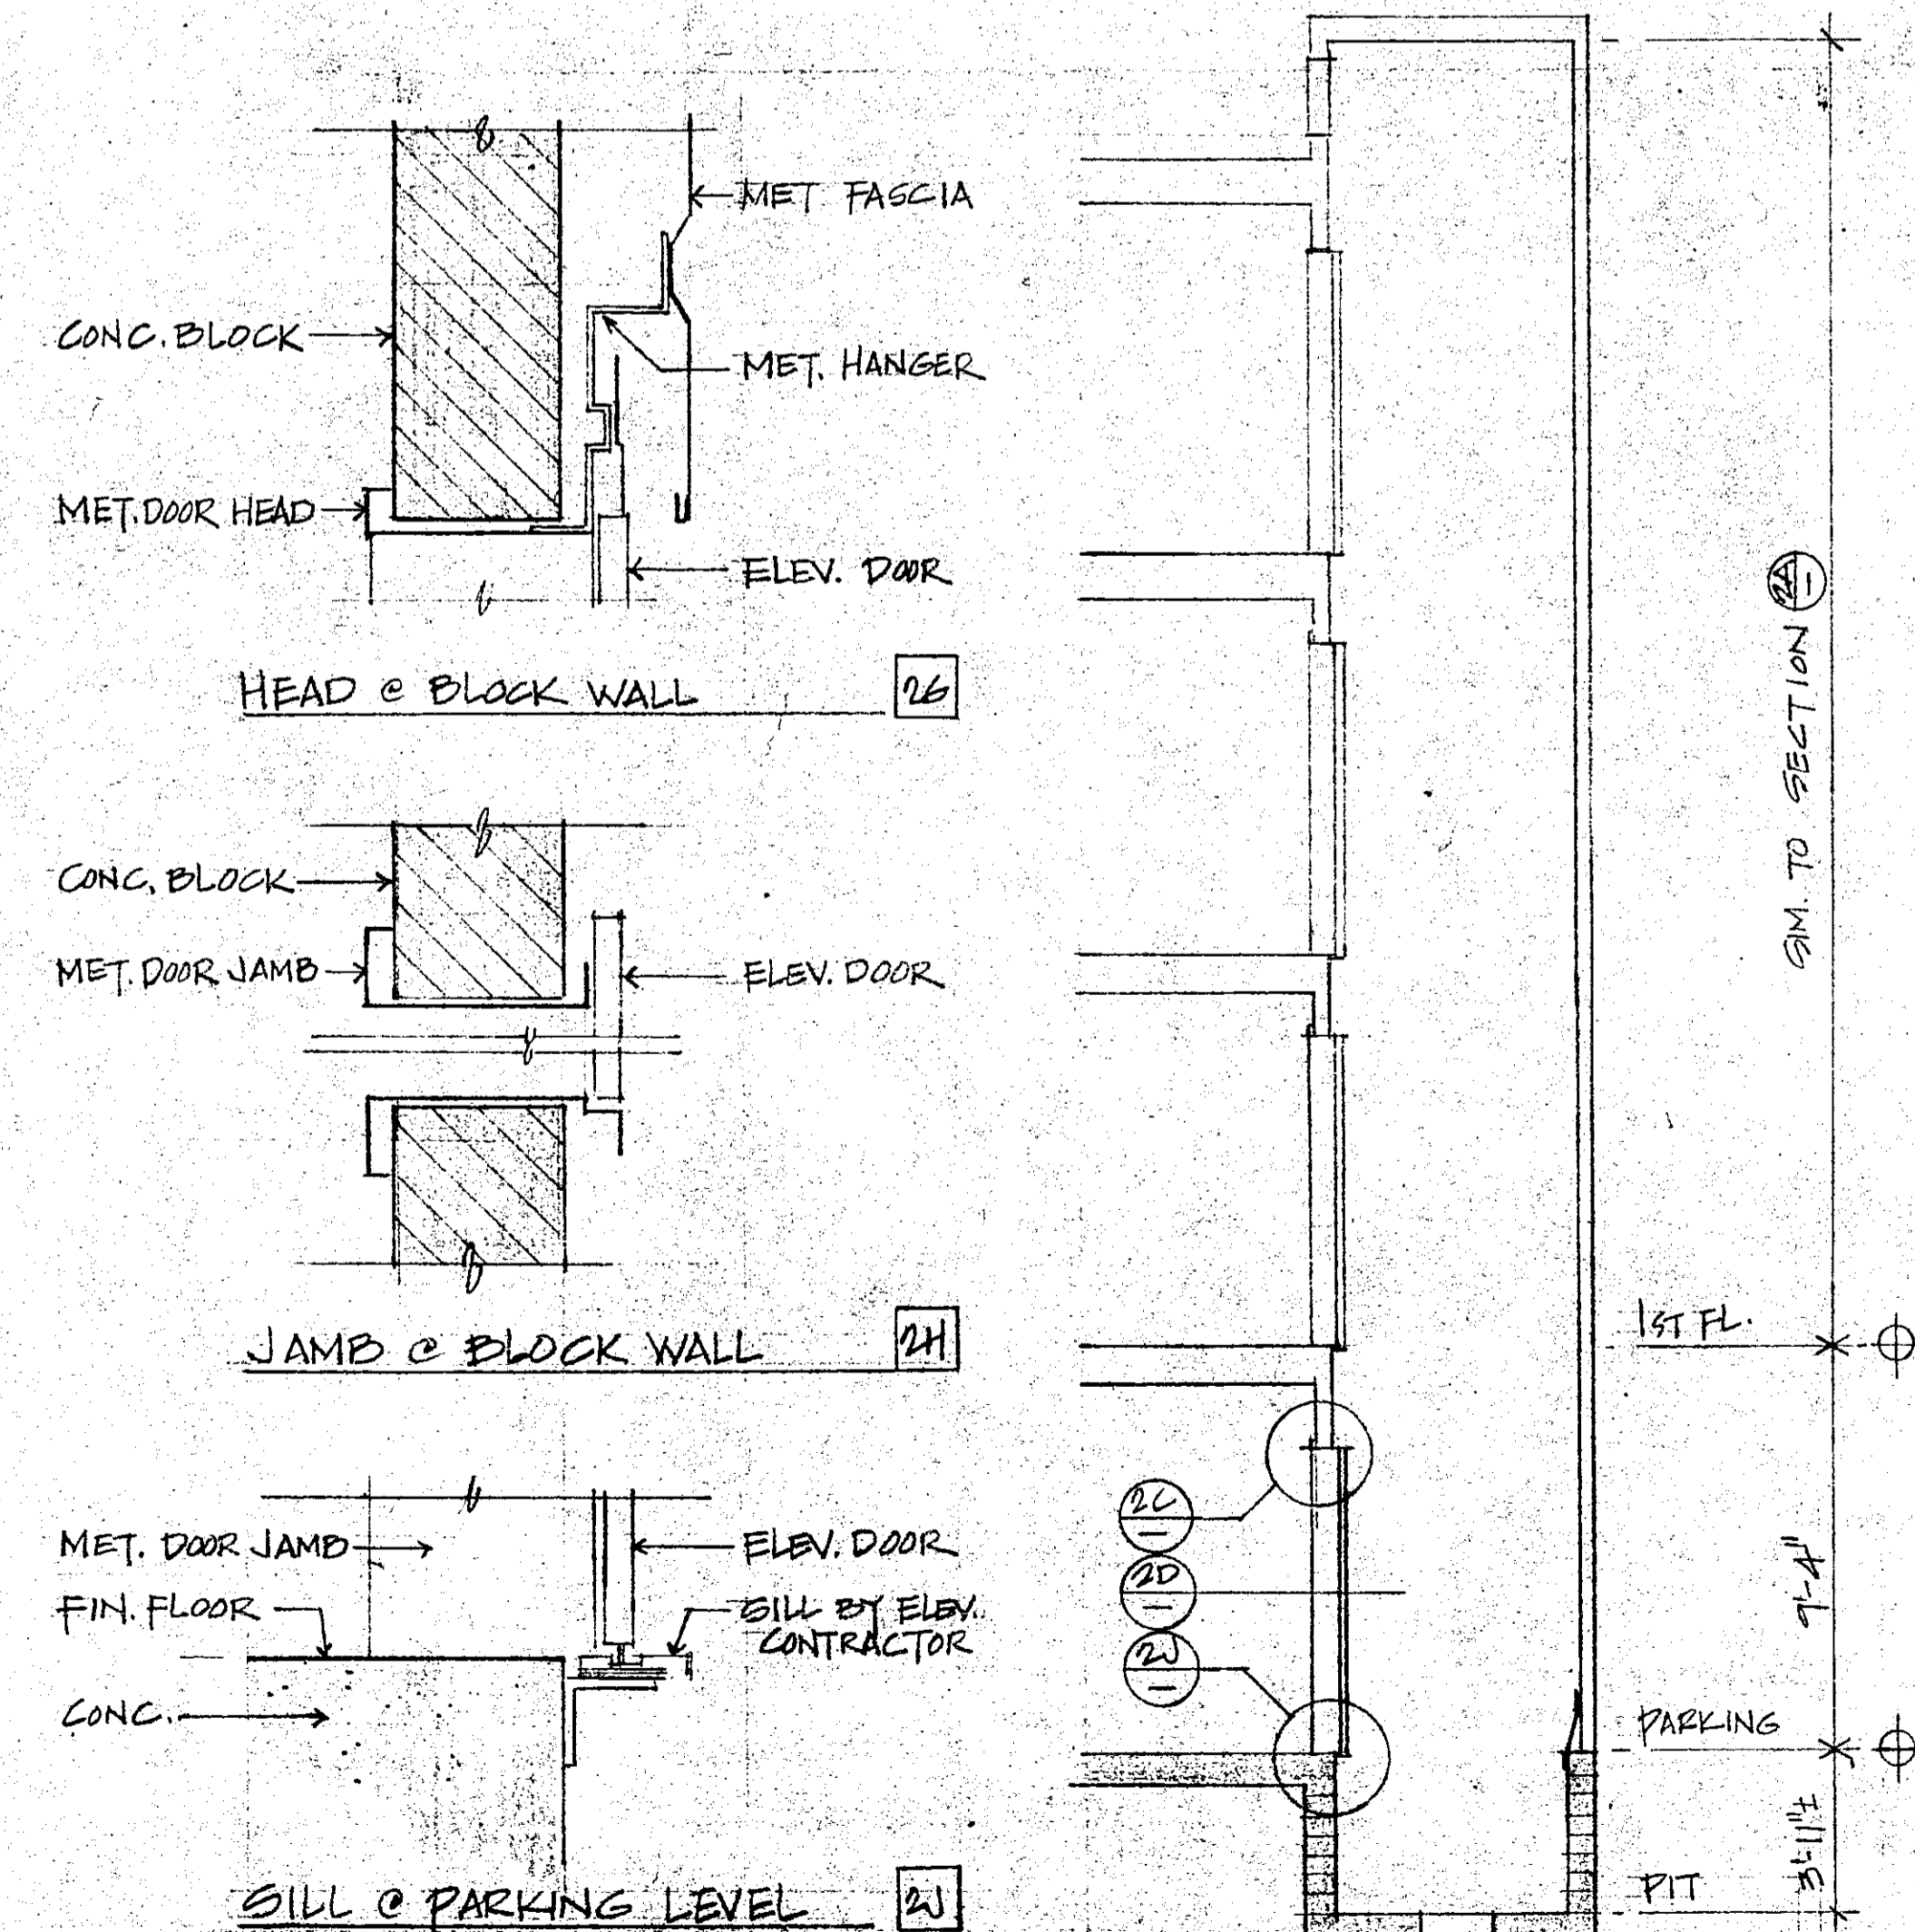

SILL @ PARKING LEVEL 2A
 1/4" = 1'-0"

SECTION THRU ELEVATOR SHAFT 2B
 BLDG. "E"

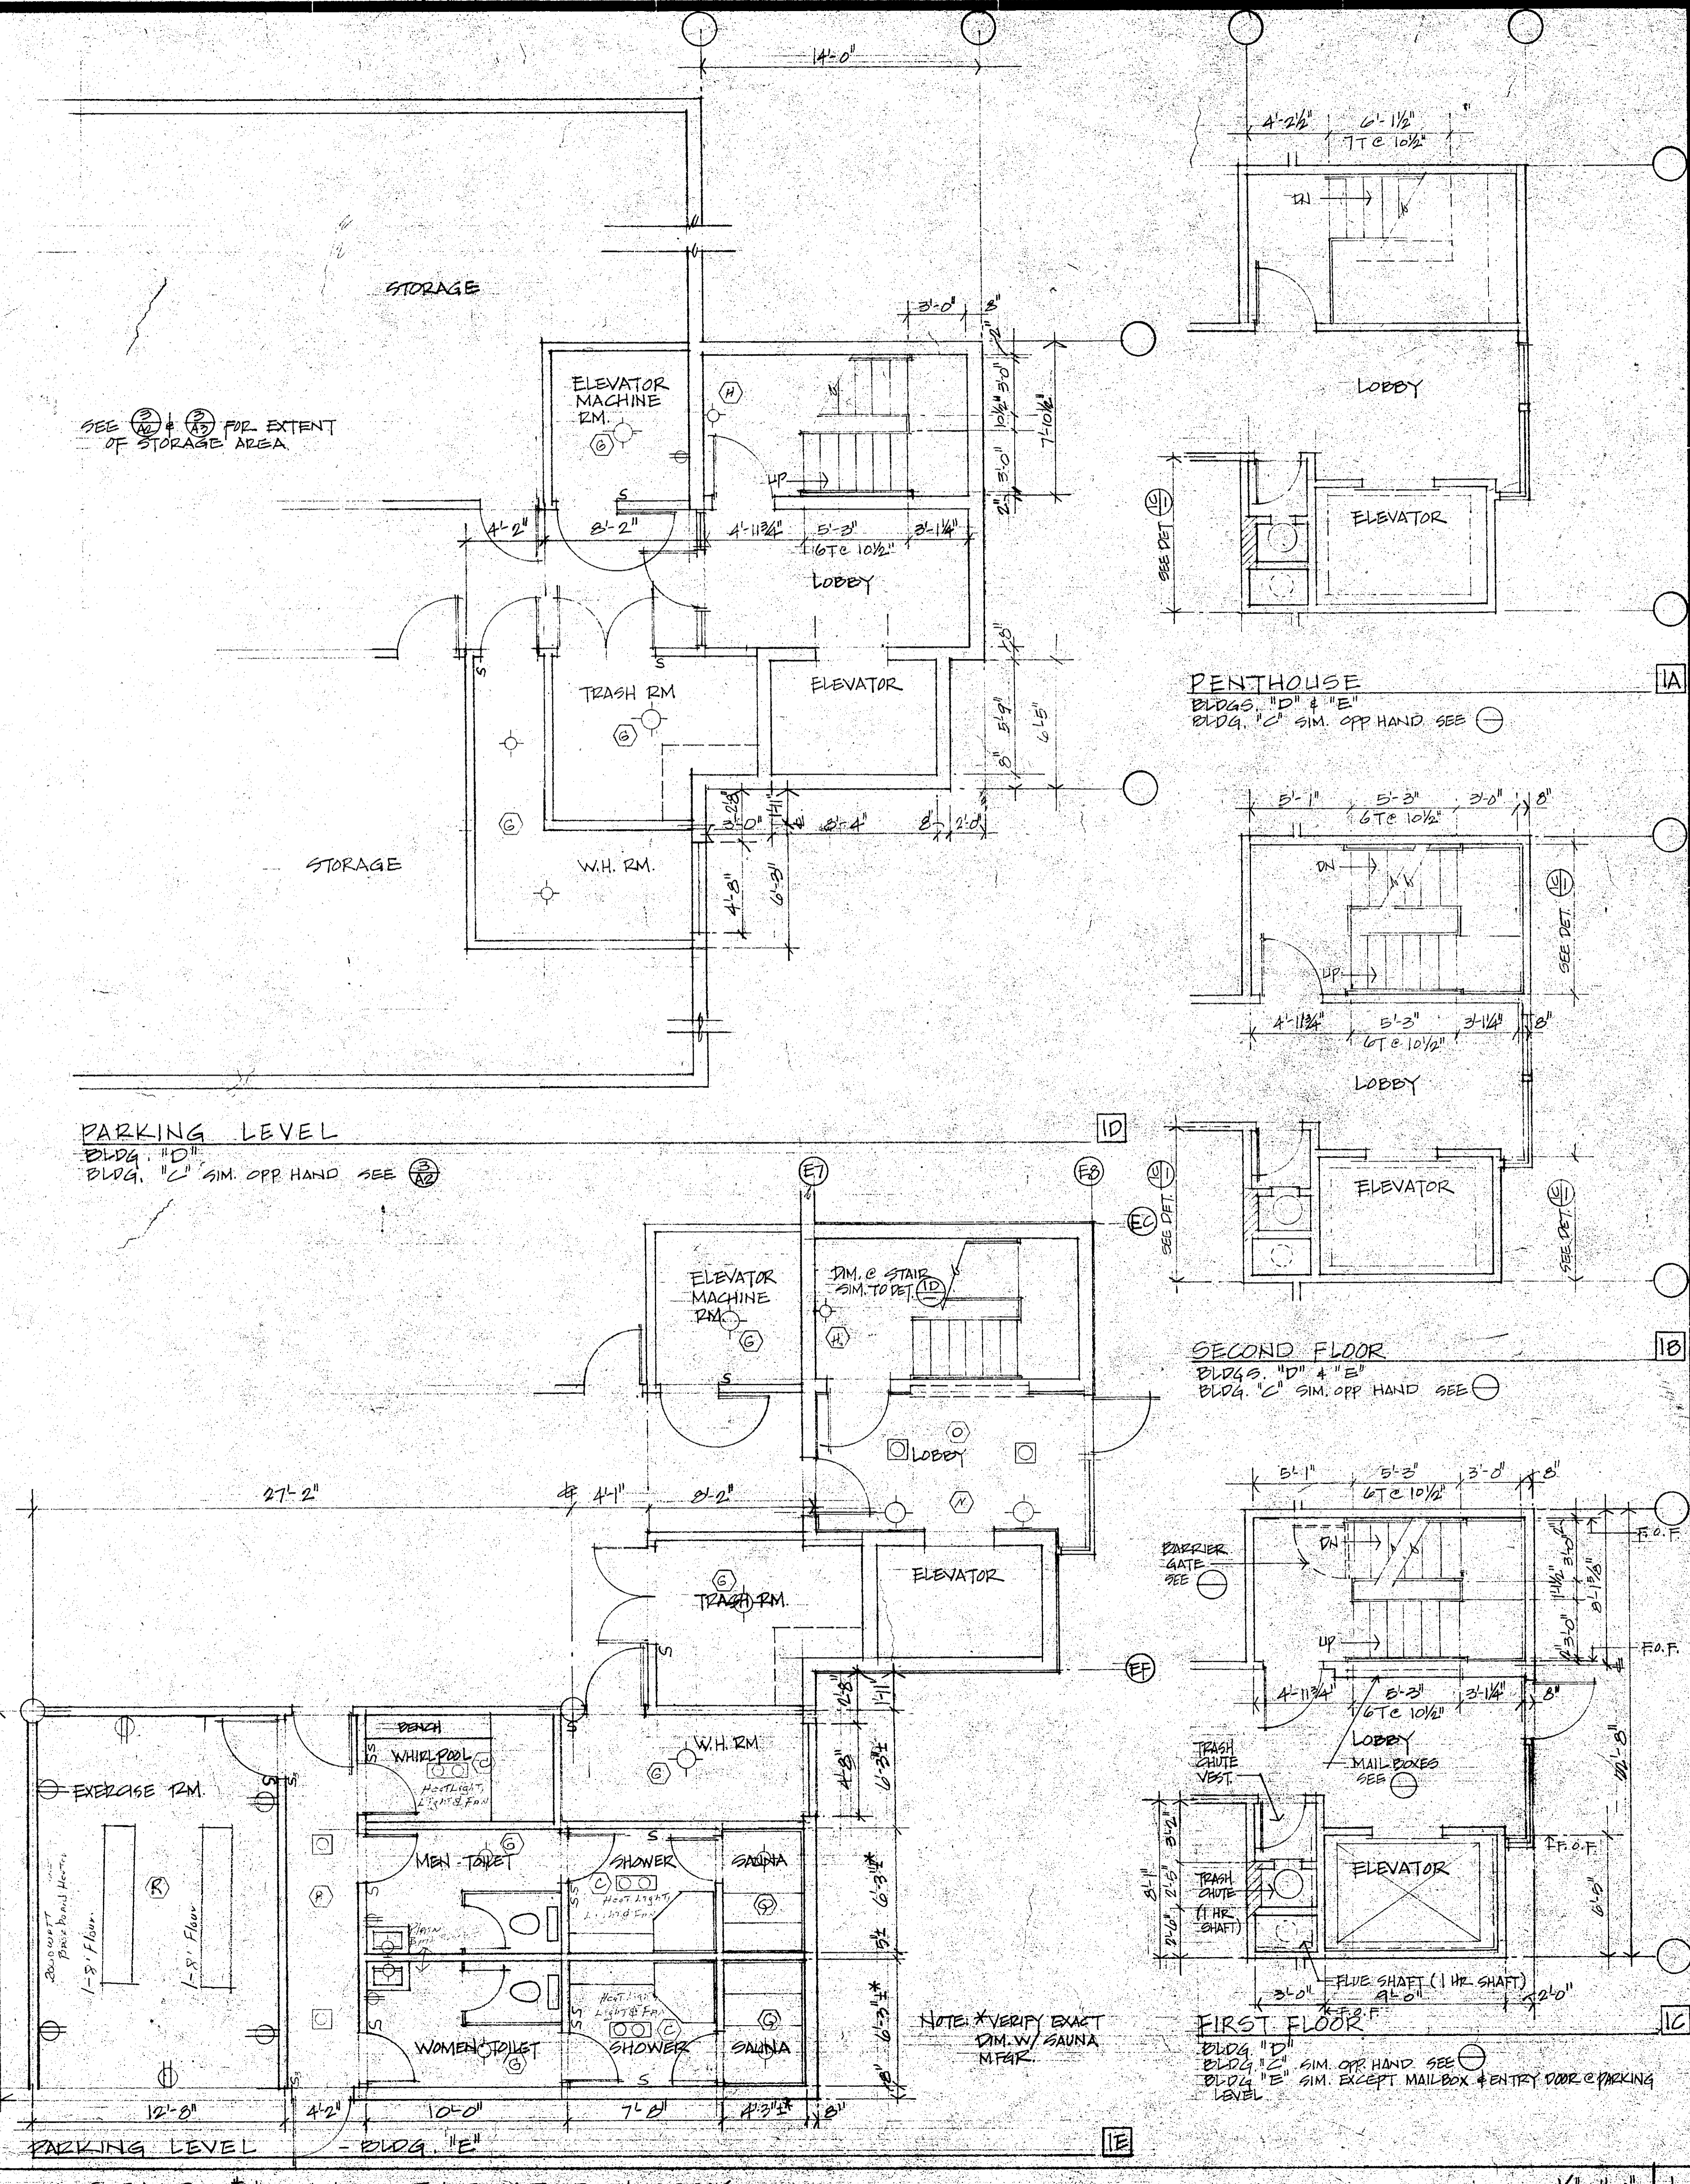

PARKING LEVEL
 BLDG. "D"
 BLDG. "C" SIM. OPP. HAND SEE 2A

STAIR #1 AND ELEVATOR LOBBY
 1/4" = 1'-0"

**PHASE II
 MENLO COMMONS**
 2140 SANTA CRUZ AVE
 MENLO PARK, CALIF.

SCALE	DRAWING NUMBER
DATE 28 OCT. 77	E-9
PROJECT NO.	