


REVISION (JAN. 23, 1978)
IRRIGATION ADJUSTED

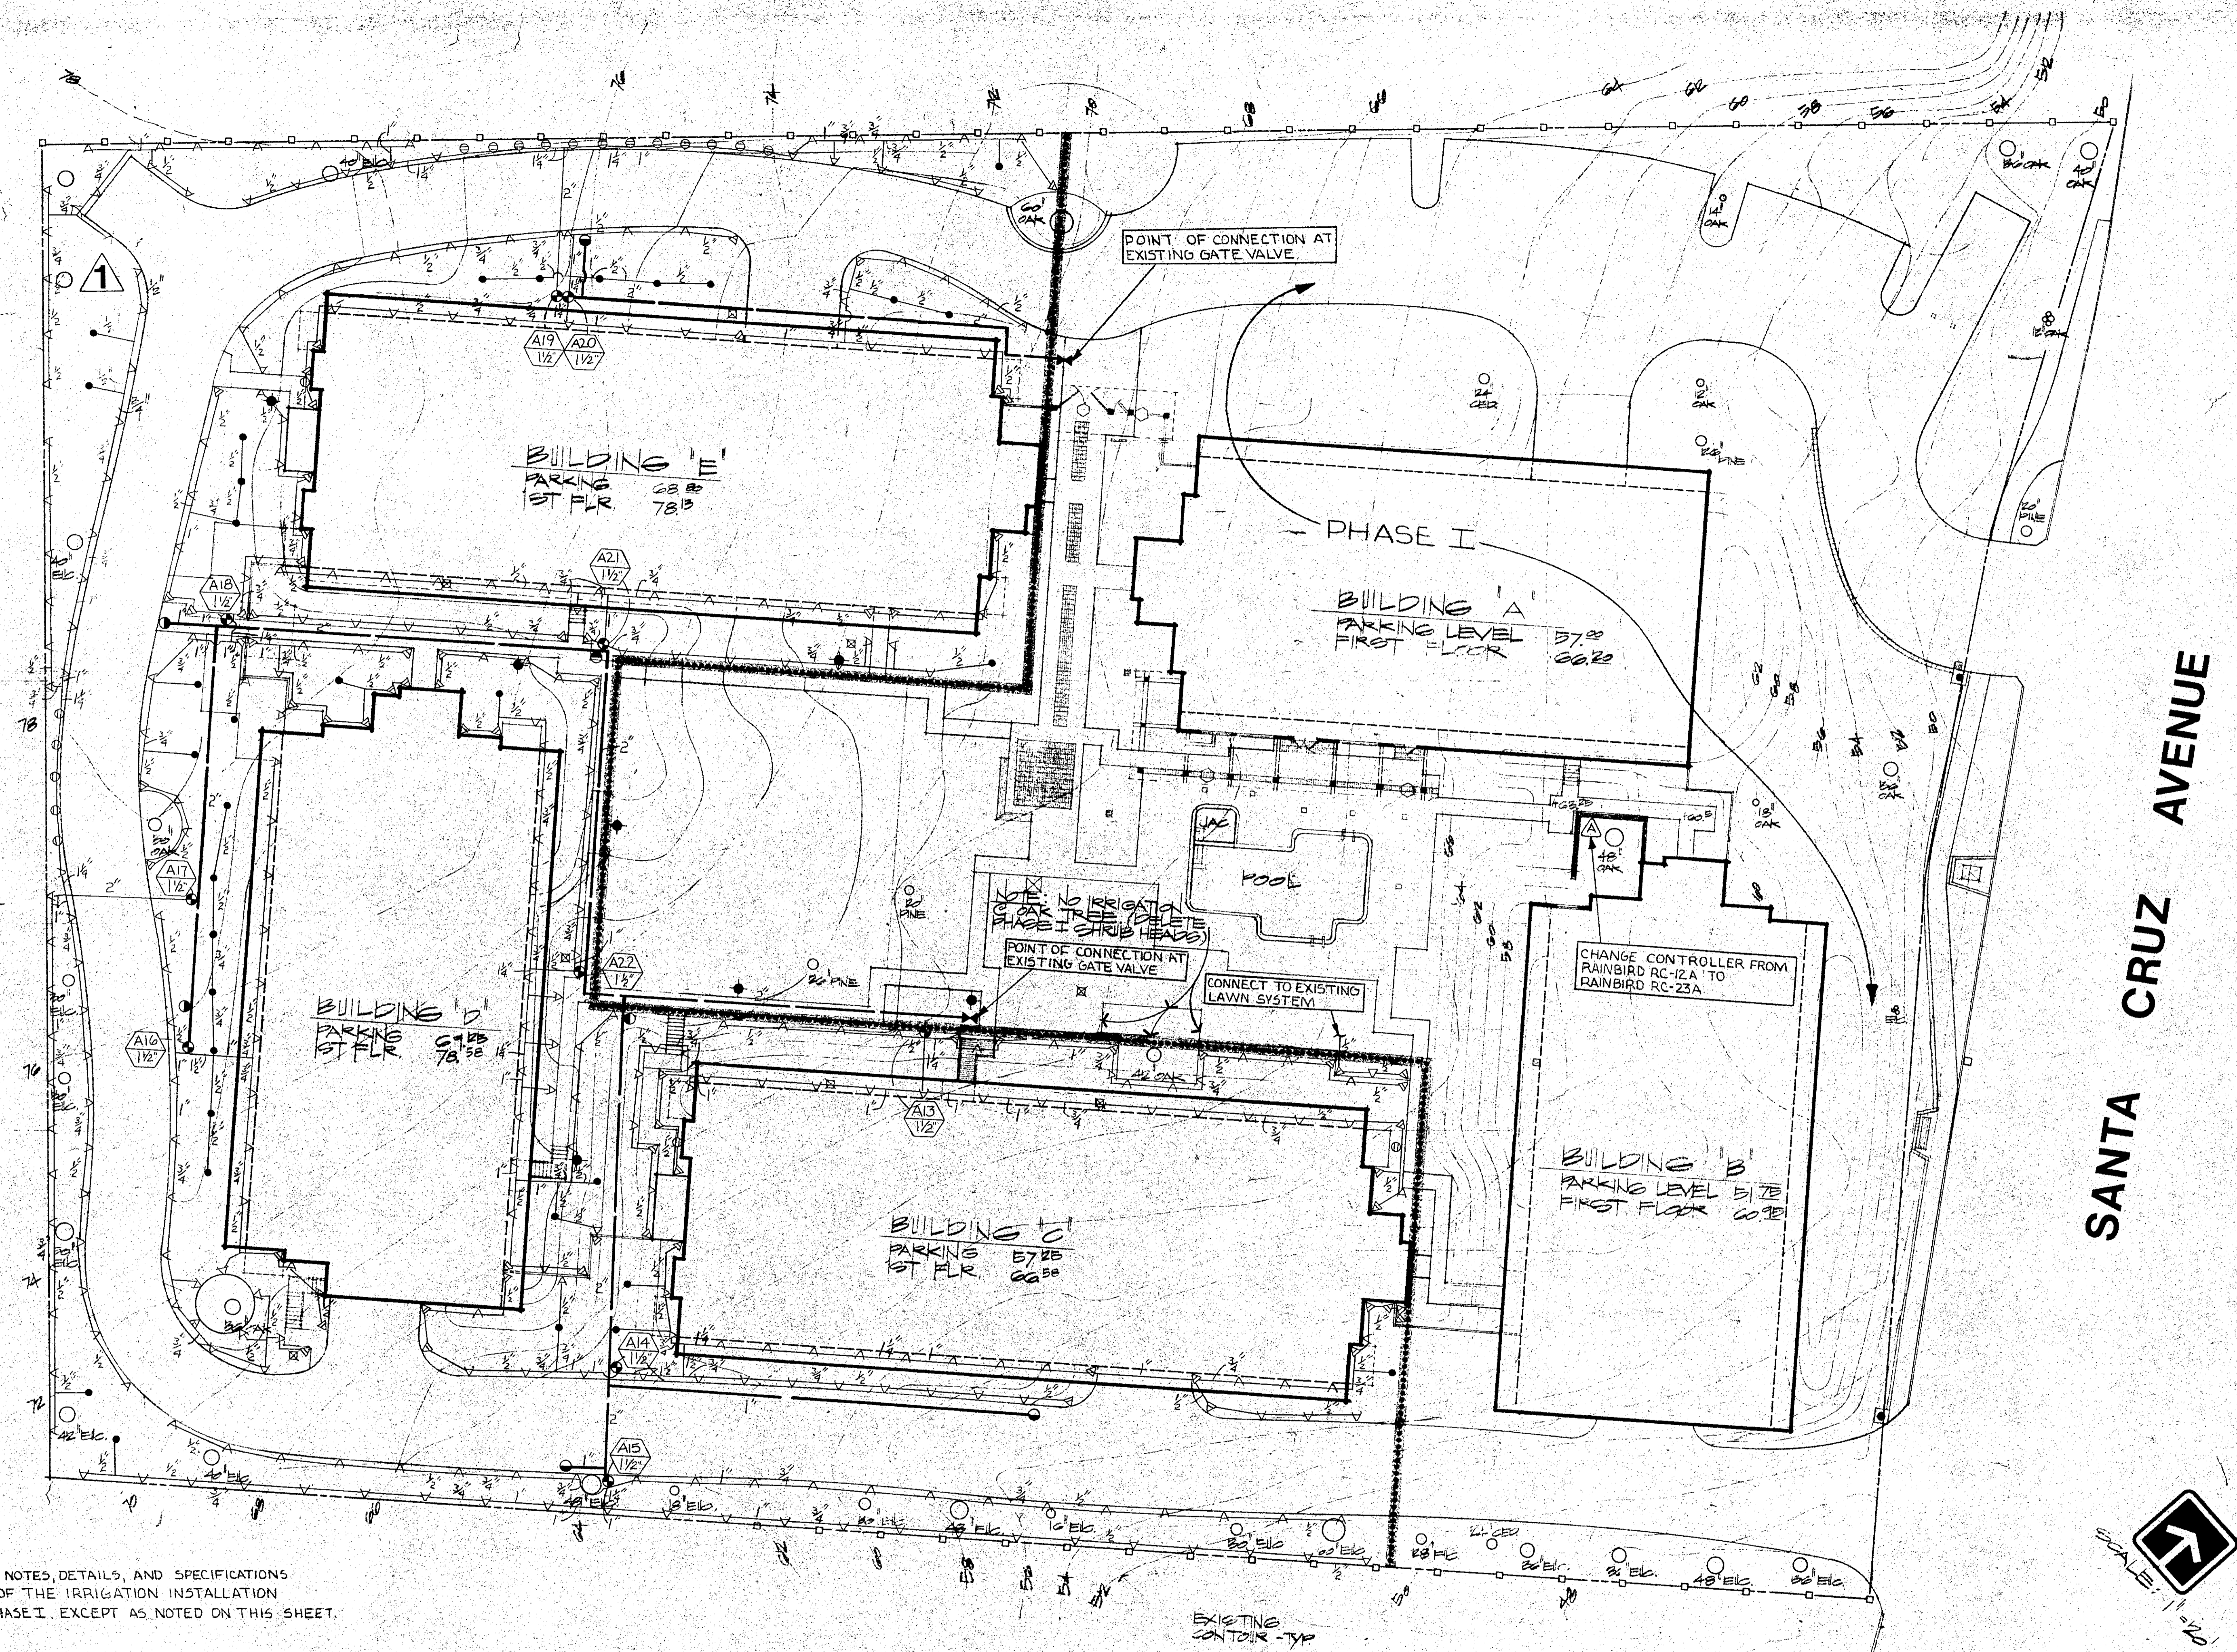

NOTE: USE SAME LEGEND, NOTES, DETAILS, AND SPECIFICATIONS FOR THIS PHASE OF THE IRRIGATION INSTALLATION AS STATED IN PHASE I, EXCEPT AS NOTED ON THIS SHEET.

LEGEND ADDENDUM - PHASE II

▷ ▽	SHRUB SPRAY HEADS	- TORO #541-10 & #542-10
•	SHRUB SPRAY HEADS	- CHAMPION #19-5F
⊙	SHRUB SPRAY HEADS	- TORO #532-10



SANTA CRUZ AVENUE

PHASE II
MENLO COMMONS
2140 SANTA CRUZ AVE
MENLO PARK, CALIF.

IRRIGATION PLAN

SCALE AS NOTED
DATE 4-13-77
PROJECT NO.

DRAWING NUMBER
L2