


1 REVISION (JAN 25, 1978)  
PLANTING ADJUSTED (SEE LEGEND)  
EGAL. RAPHIOLEPIS, AZALEA, PYRACANTHA

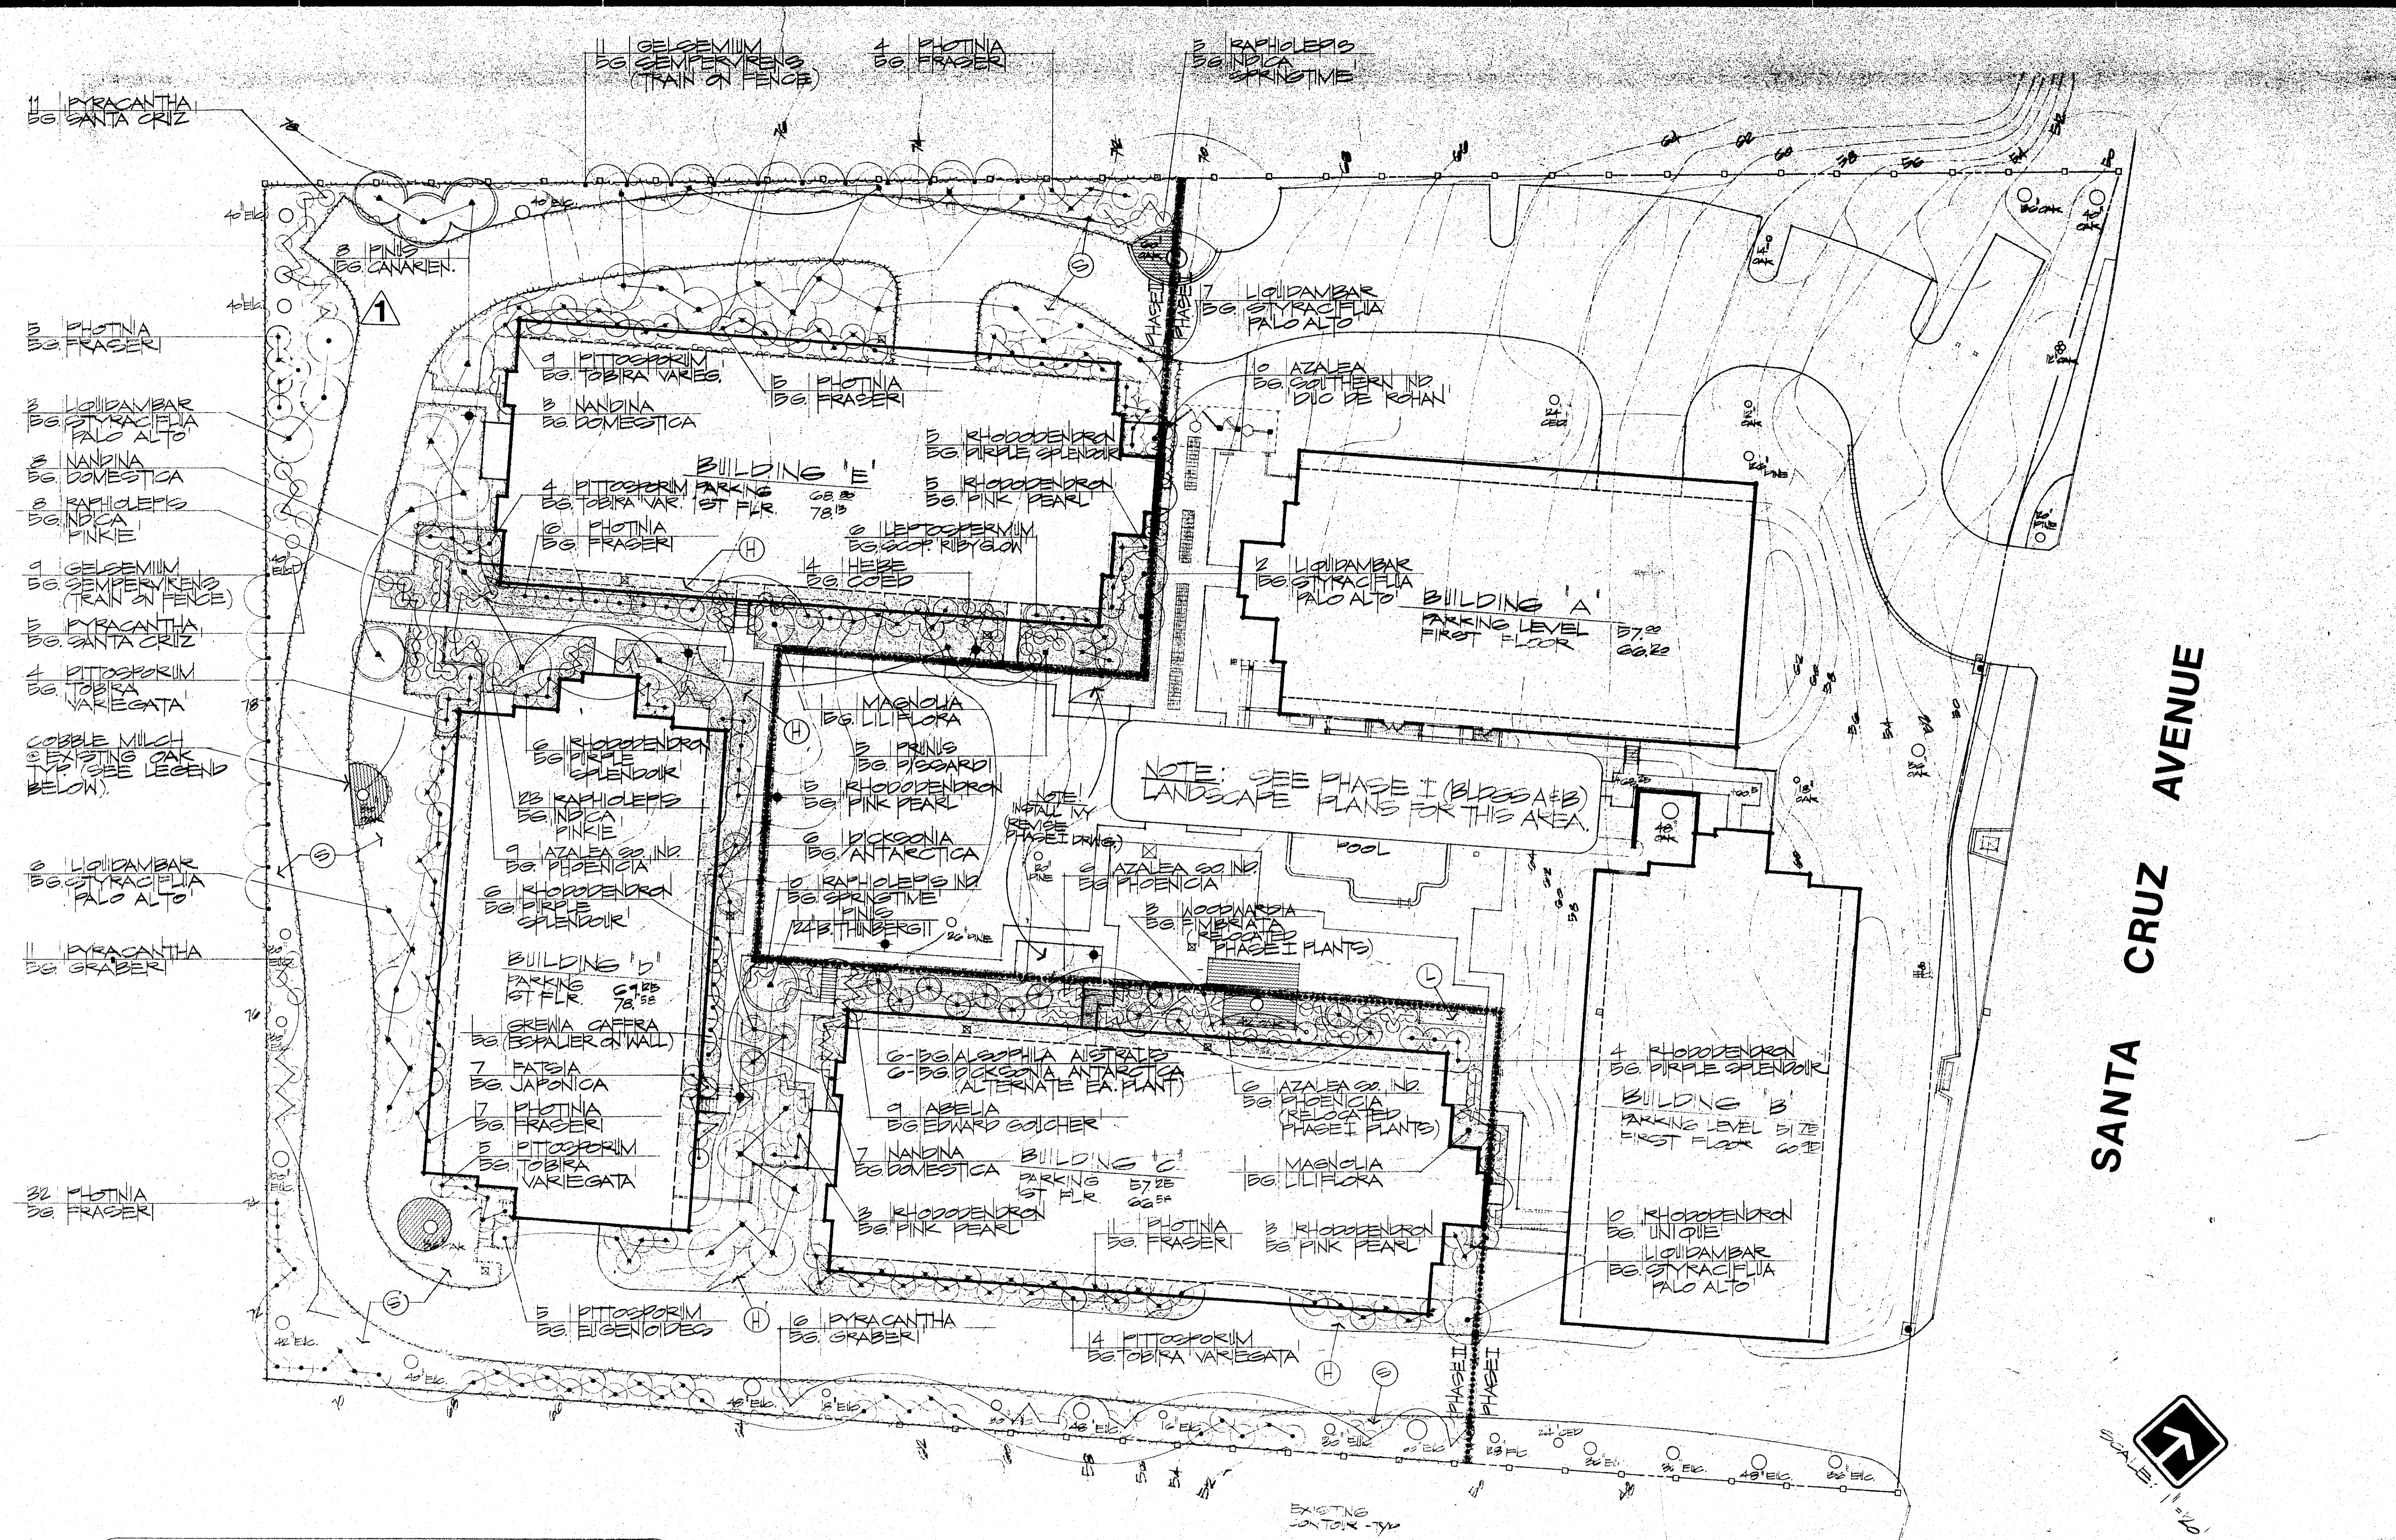

**SANTA CRUZ AVENUE**



GROUND COVER LEGEND	
	LOOSE COBBLES (6-8" Ø) OVER 2" DEEP PEA GRAVEL BASE UNDER EXISTING OAKS.
	HEDERA HELIX 'HANNI' FROM FLATS @ 12.00.
	HYPERICUM GALYGINUM FROM FLATS @ 12.00.
	SEEDED LAWN (SEE PHASE I SPECIFICATIONS FOR MIX)

**GENERAL PLANTING NOTES**

1. LANDSCAPE CONTRACTOR SHALL REFER TO PHASE I (BLDG. A and B) LANDSCAPE SPECIFICATIONS FOR ALL SOIL AMENDMENTS; TREE STAKING DETAIL; PLANT LIST; and OTHER PLANTING MATERIALS and PROCEDURES.

**PHASE II  
MENLO COMMO**  
2140 SANTA CRUZ  
MENLO PARK, CA

PLANTING PLAN

SCALE: AS NOTED DRAW  
DATE: 4-15-77  
PROJECT: